

6.01 Floor Plan
SCALE: 1" = 1'-0"

NOTES:

ALL WOOD ITEMS TO BE FINISHED PER APPROVED CONTROL SAMPLE.

FINISH LEGEND

WD-2	VENEERED WHITE OAK ON MDF
WD-3	SOLID WHITE OAK
WD-4	WHITE LACQUER ON MDF
WD-5	SHOP PLYWOOD

#	DATE	REMARK
1	09/21/08	ISSUE FOR REVIEW & APPROVAL
2	12/02/08	ARCH REDLINES 11/24/08, FIELD DIMS

FOR SAMPLE ONLY

DRAWN BY
KHP

TITLE
**DISPLAY WALL
MW02a / MW02b**

DRAWING No.
6.01


DATE
9/21/08

ROOM / UNIT
RECEPTION (RM 101)

PAGE QTY.
1 OF 6

CLIENT

LOCATION

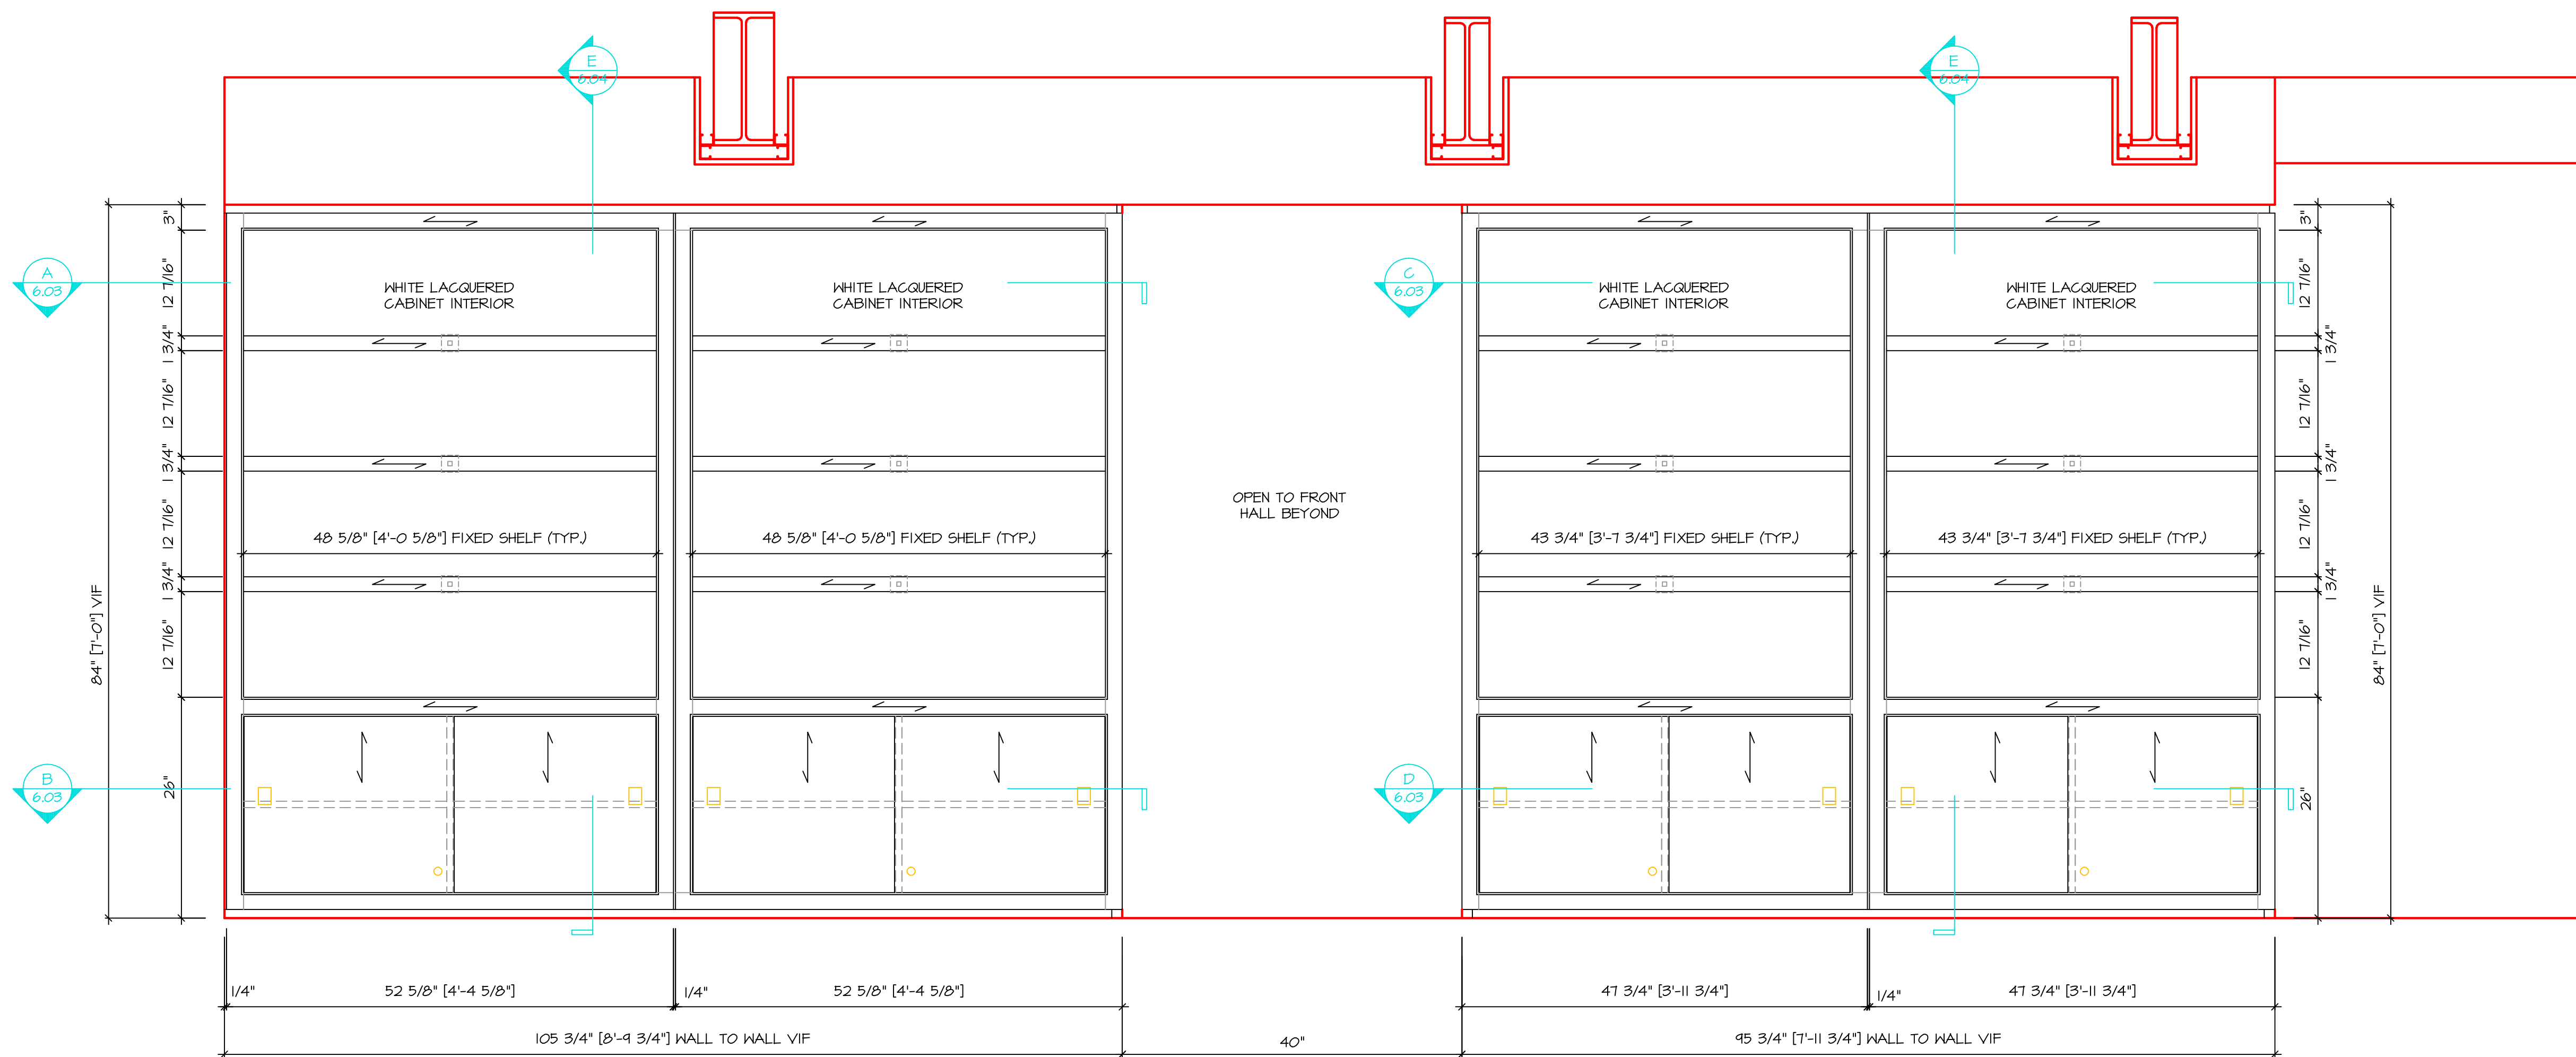

1
6.02 Elevation - Reception 101
SCALE: 1" = 1'-0"

NOTES:

ALL WOOD ITEMS TO BE FINISHED PER APPROVED CONTROL SAMPLE.

FINISH LEGEND

WD-2	VENEERED WHITE OAK ON MDF
WD-3	SOLID WHITE OAK
WD-4	WHITE LACQUER ON MDF
WD-5	SHOP PLYWOOD

#	DATE	REMARK
1	09/21/08	ISSUE FOR REVIEW & APPROVAL
2	12/02/08	ARCH REDLINES 11/24/08, FIELD DIMS

FOR SAMPLE ONLY

DRAWN BY
KHP

TITLE
**DISPLAY WALL
MW02a / MW02b**

DATE
9/21/08


ROOM / UNIT
RECEPTION (RM 101)

DRAWING No.
6.02


PAGE QTY.
2 OF 6

CLIENT


LOCATION

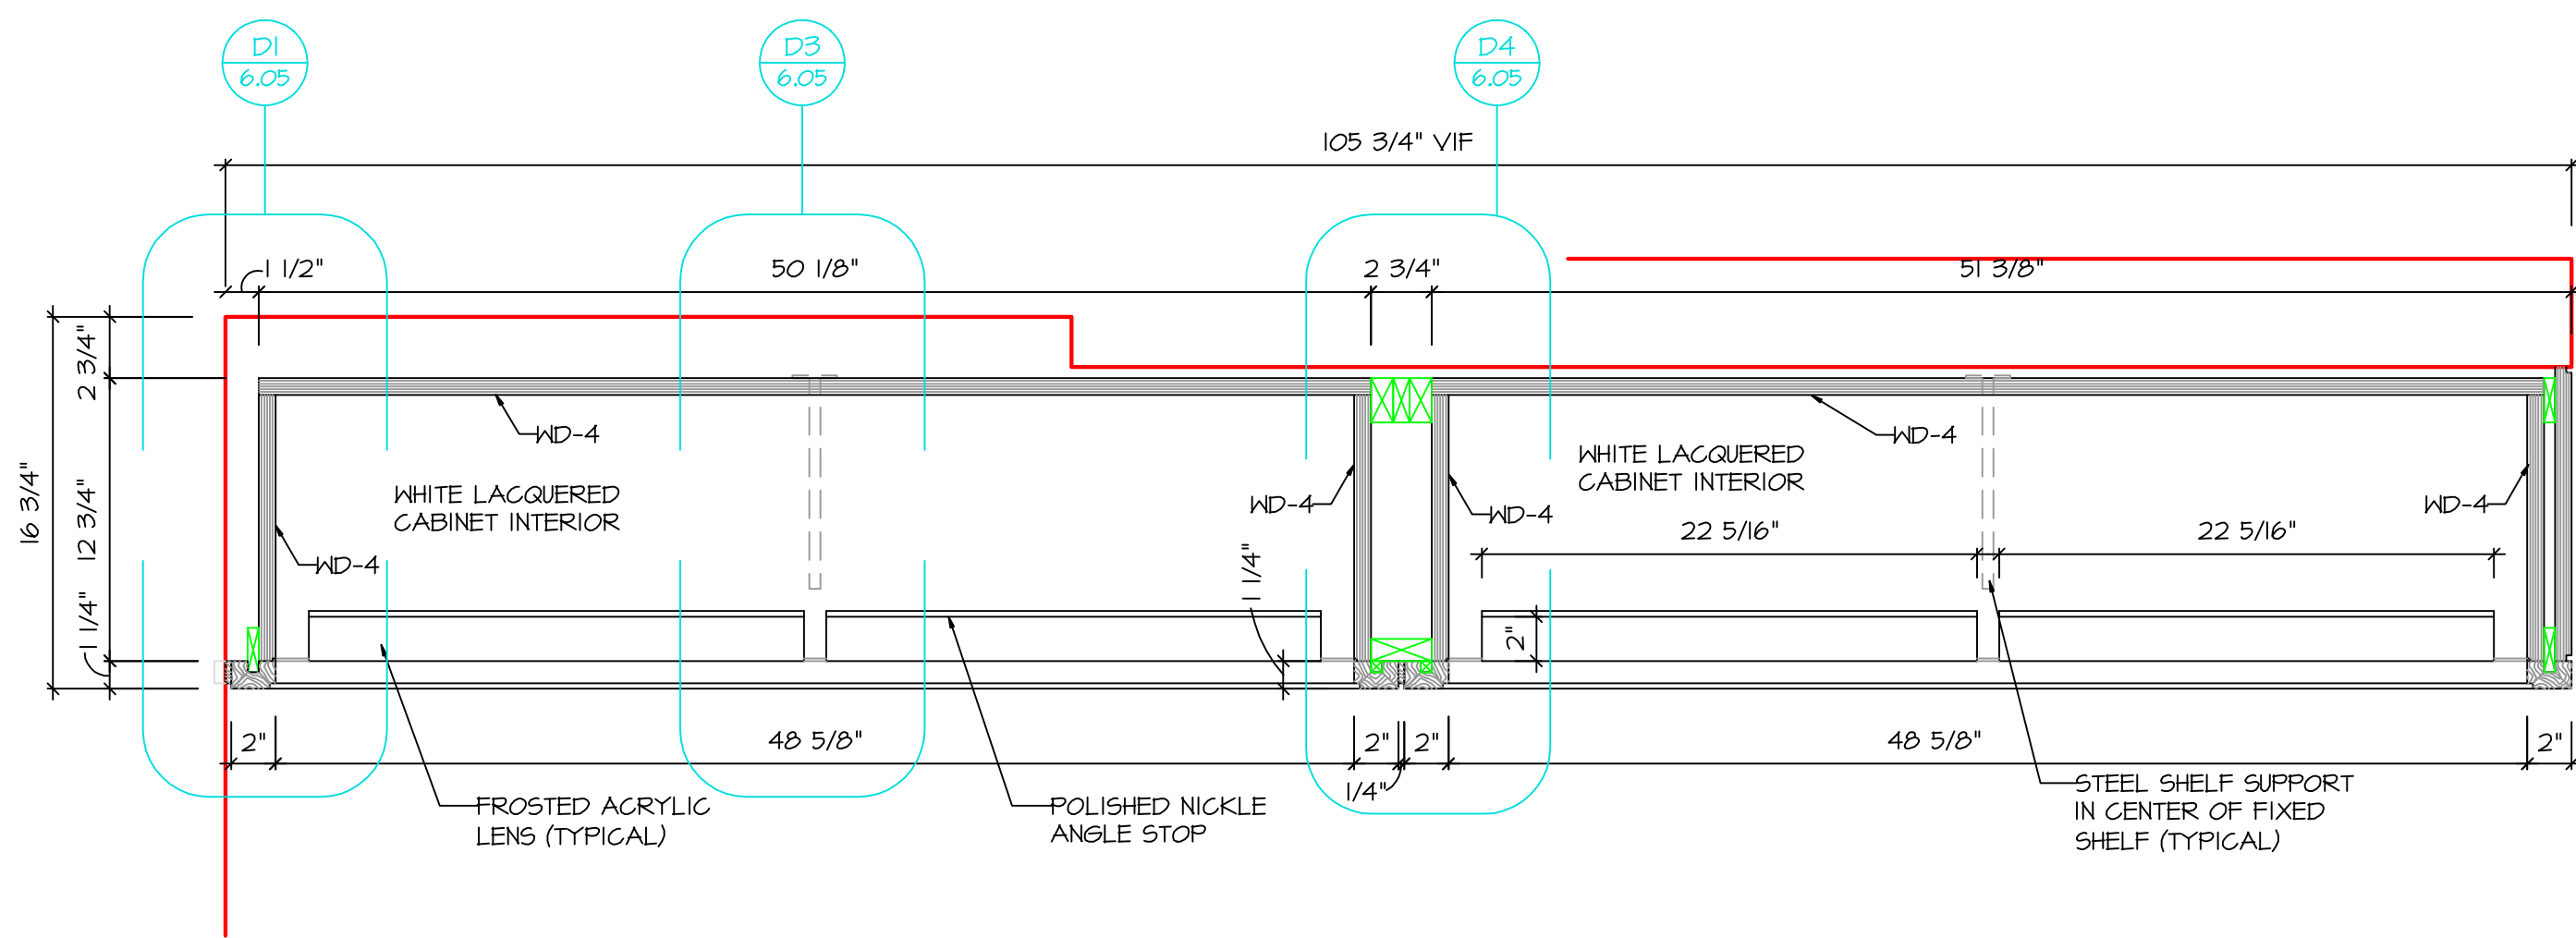


A Section - MW02B
6.03 SCALE: 1" = 1'-0"

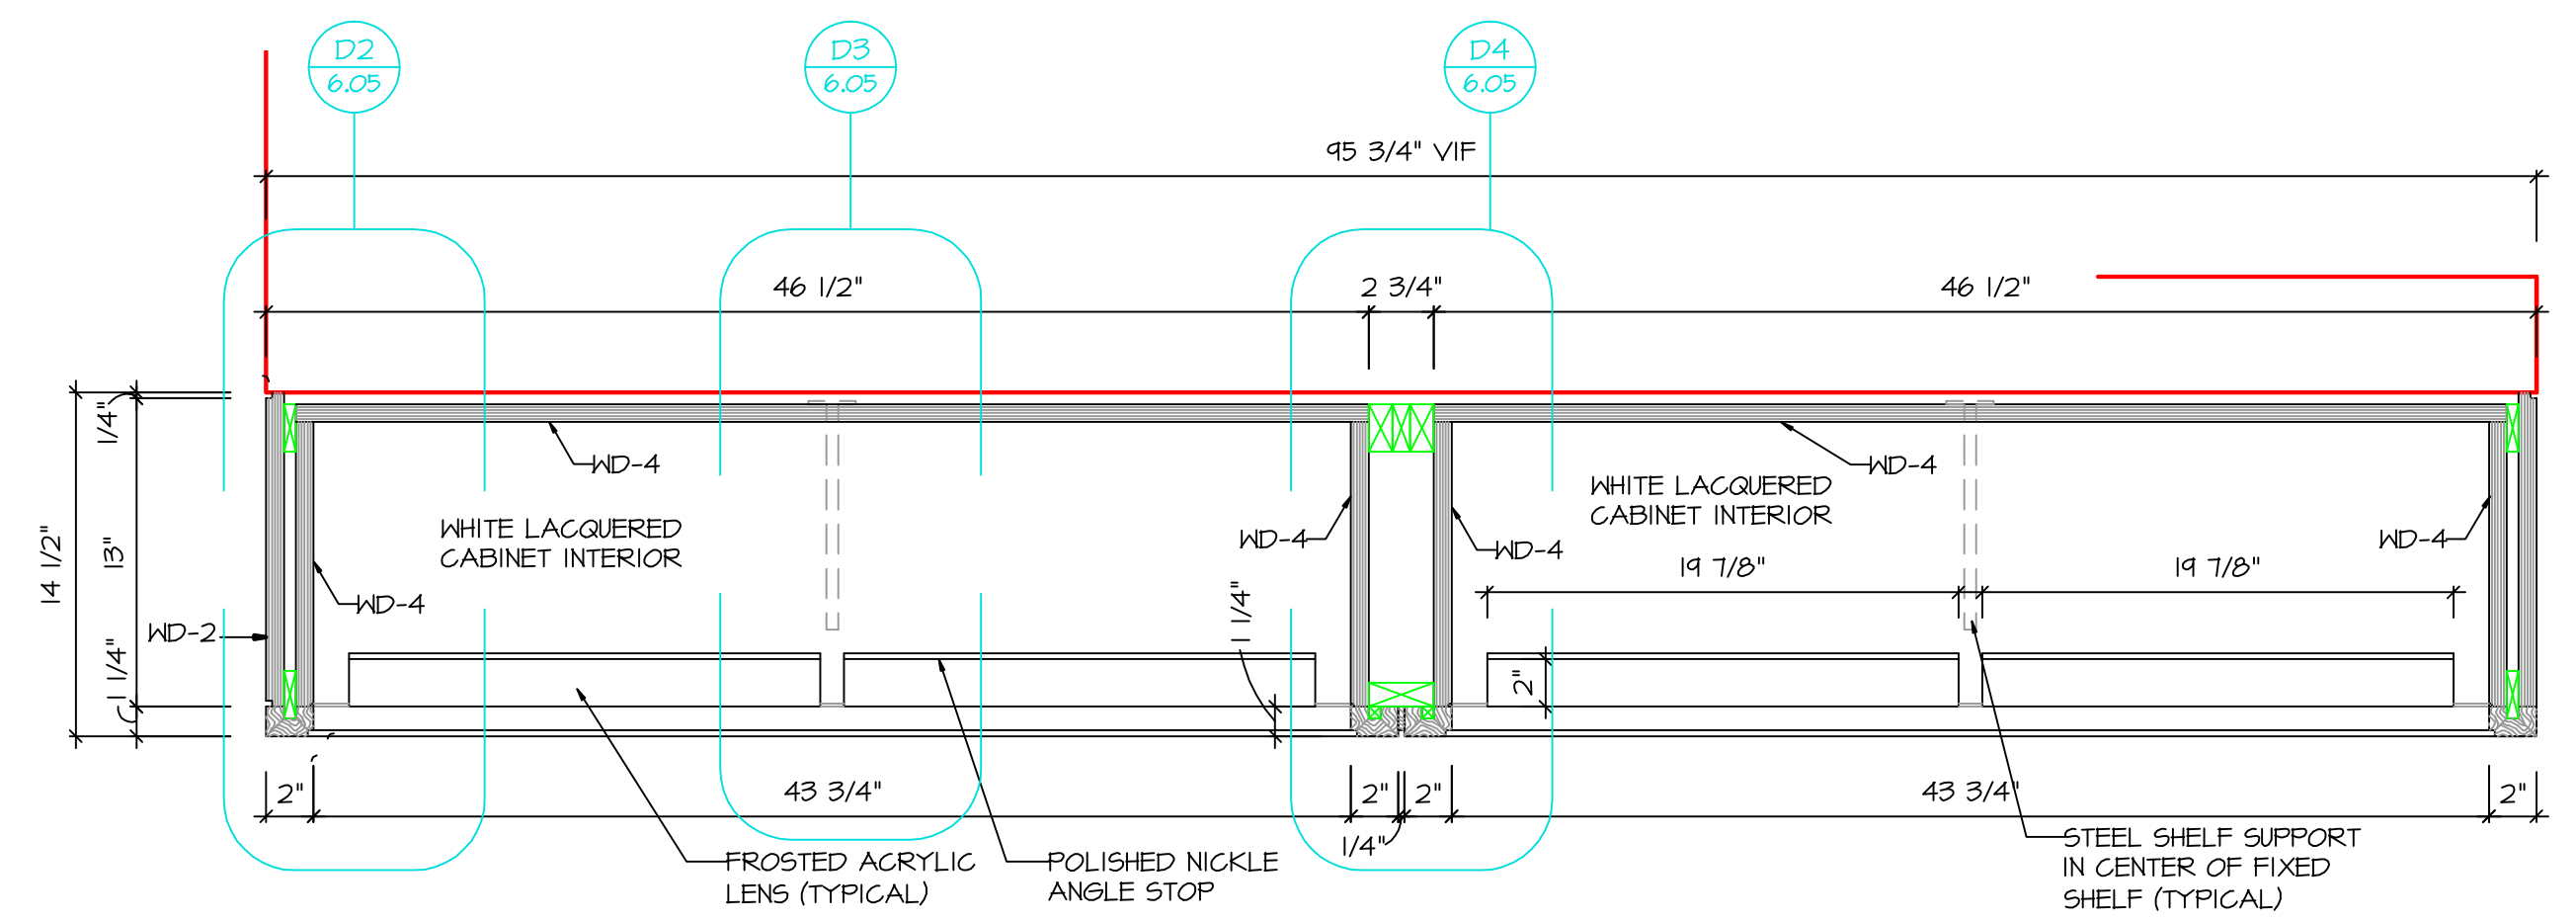

c Section - MW02A
6.03 SCALE: 1" = 1'-0"

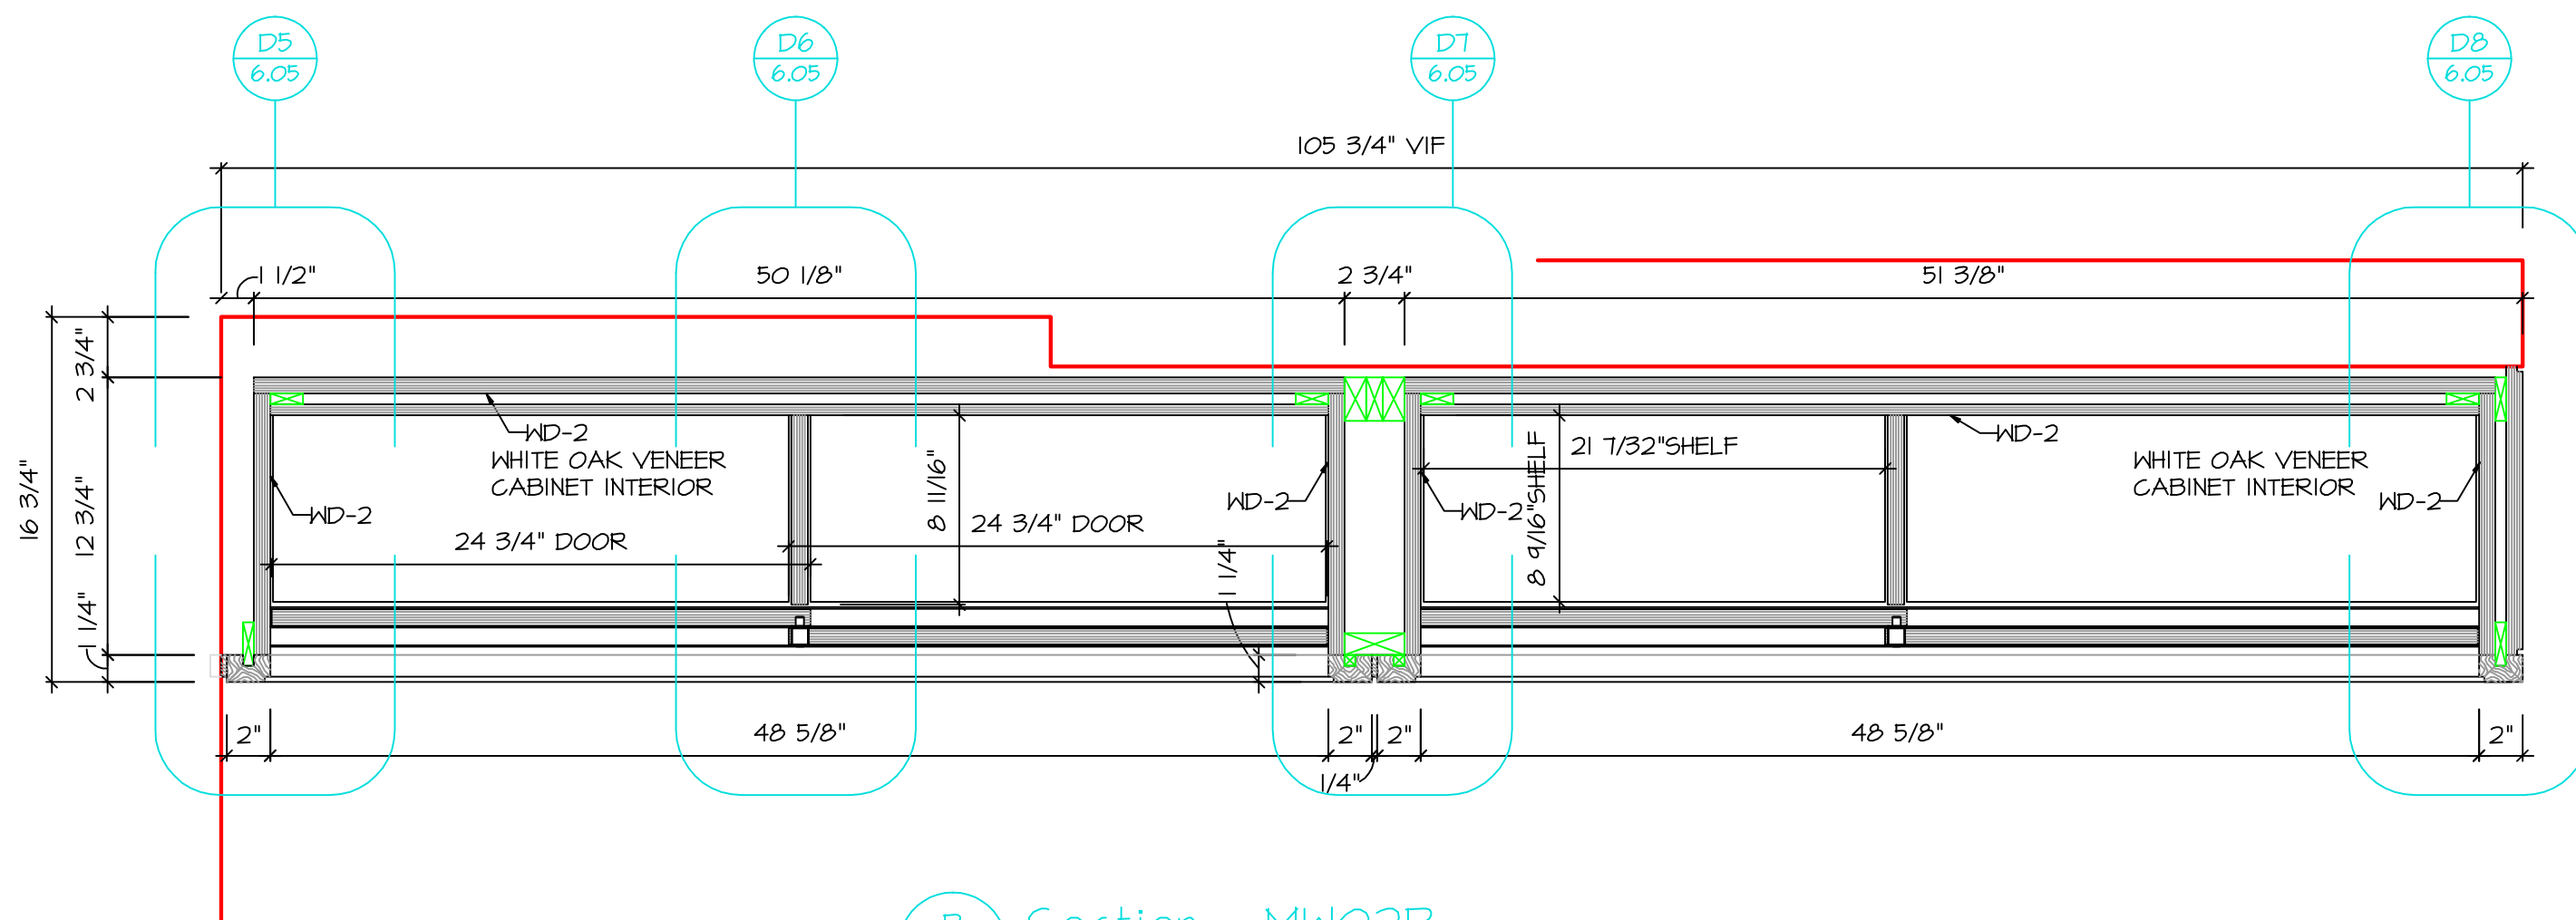

B Section - MW02B
6.03 SCALE: 1" = 1'-0"

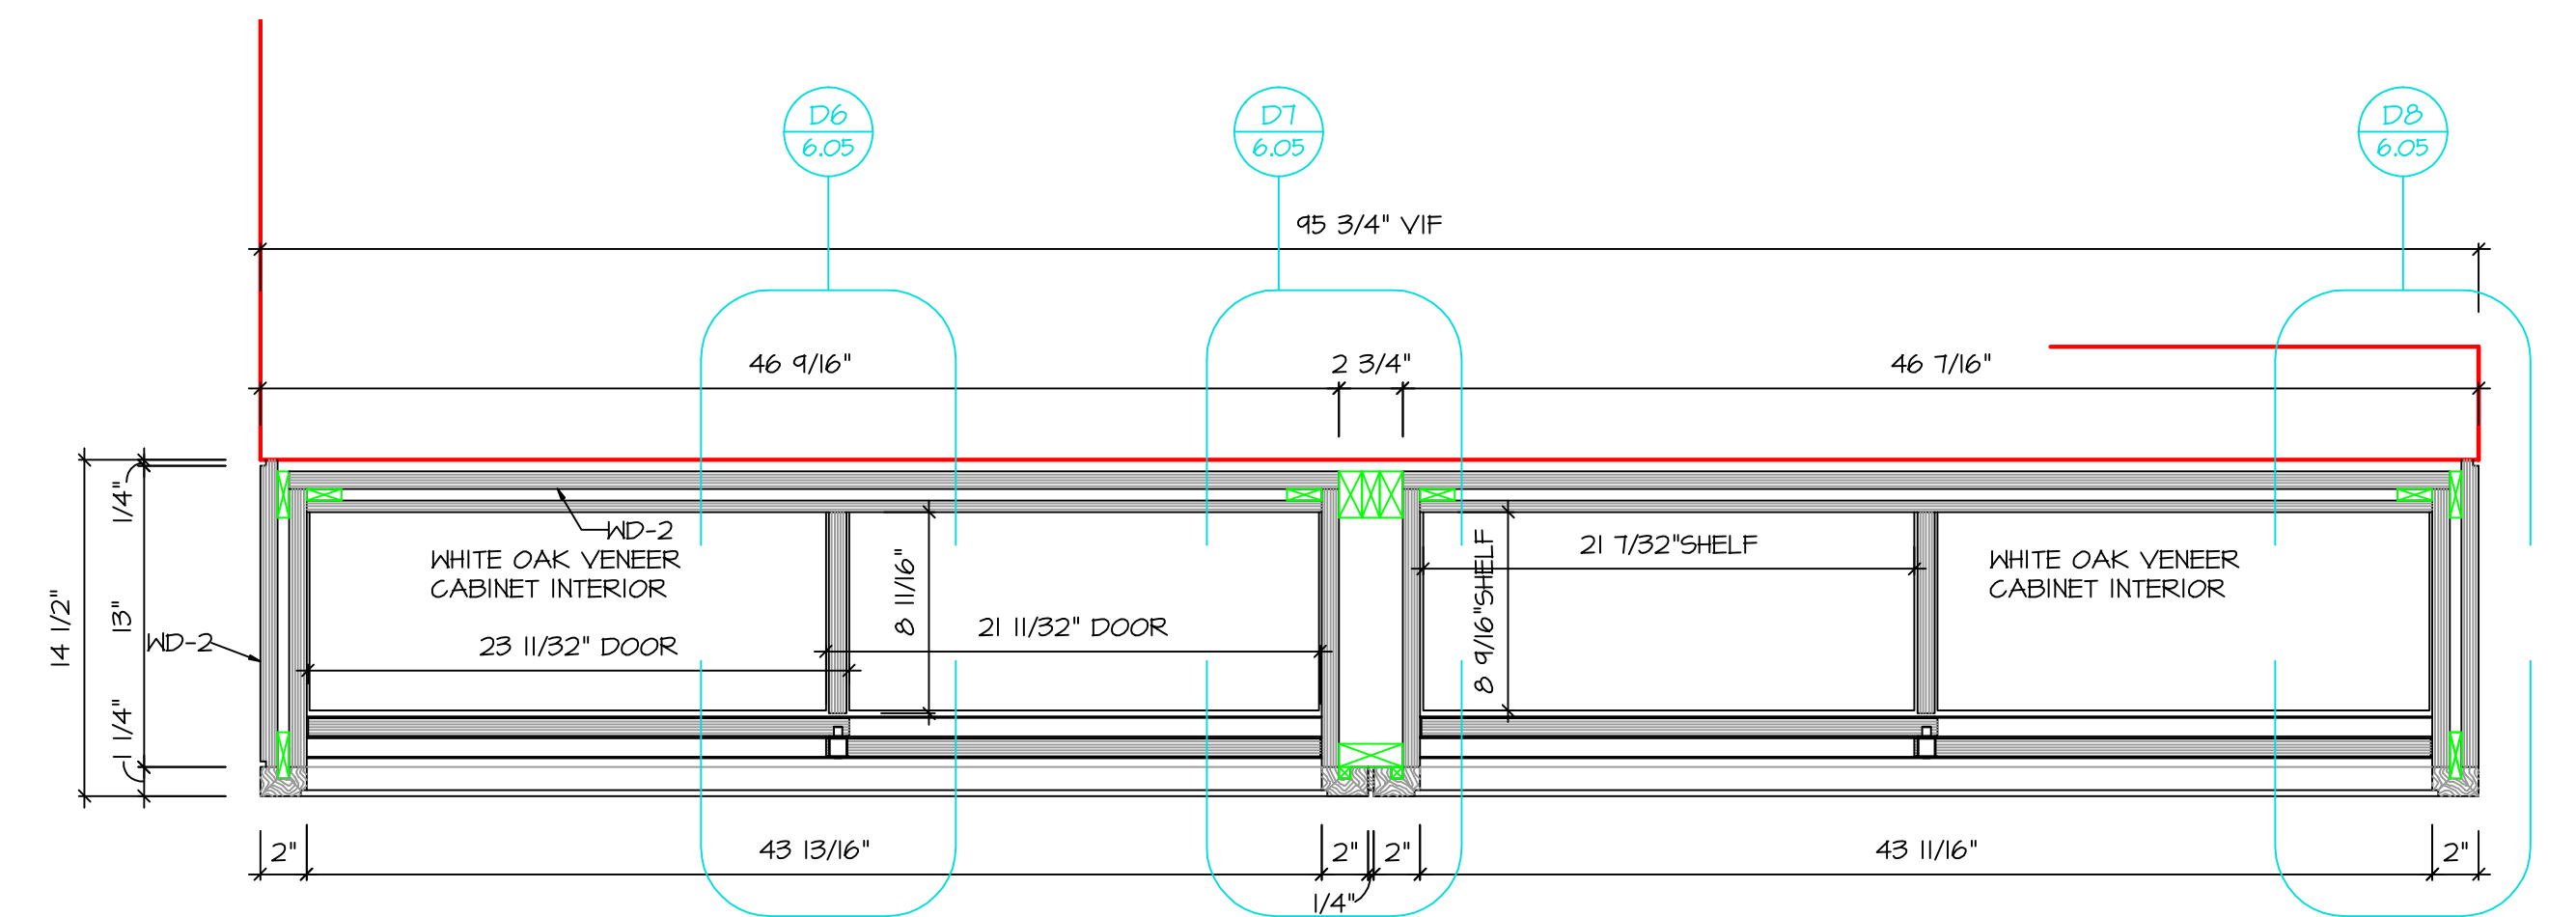

c Section - MW02A
6.03 SCALE: 1" = 1'-0"

NOTES:

ALL WOOD ITEMS TO BE FINISHED PER APPROVED CONTROL SAMPLE.

FINISH LEGEND

WD-2	VENEERED WHITE OAK ON MDF
WD-3	SOLID WHITE OAK
WD-4	WHITE LACQUER ON MDF
WD-5	SHOP PLYWOOD

#	DATE	REMARK
1	09/21/08	ISSUE FOR REVIEW & APPROVAL
2	12/02/08	ARCH REDLINES 11/24/08, FIELD DIMS

FOR SAMPLE ONLY

DRAWN BY
KHP

TITLE
**DISPLAY WALL
MW02a / MW02b**

DRAWING No.
6.03


DATE
9/21/08

ROOM / UNIT
RECEPTION (RM 101)

PAGE QTY.
3 OF 6

CLIENT

LOCATION

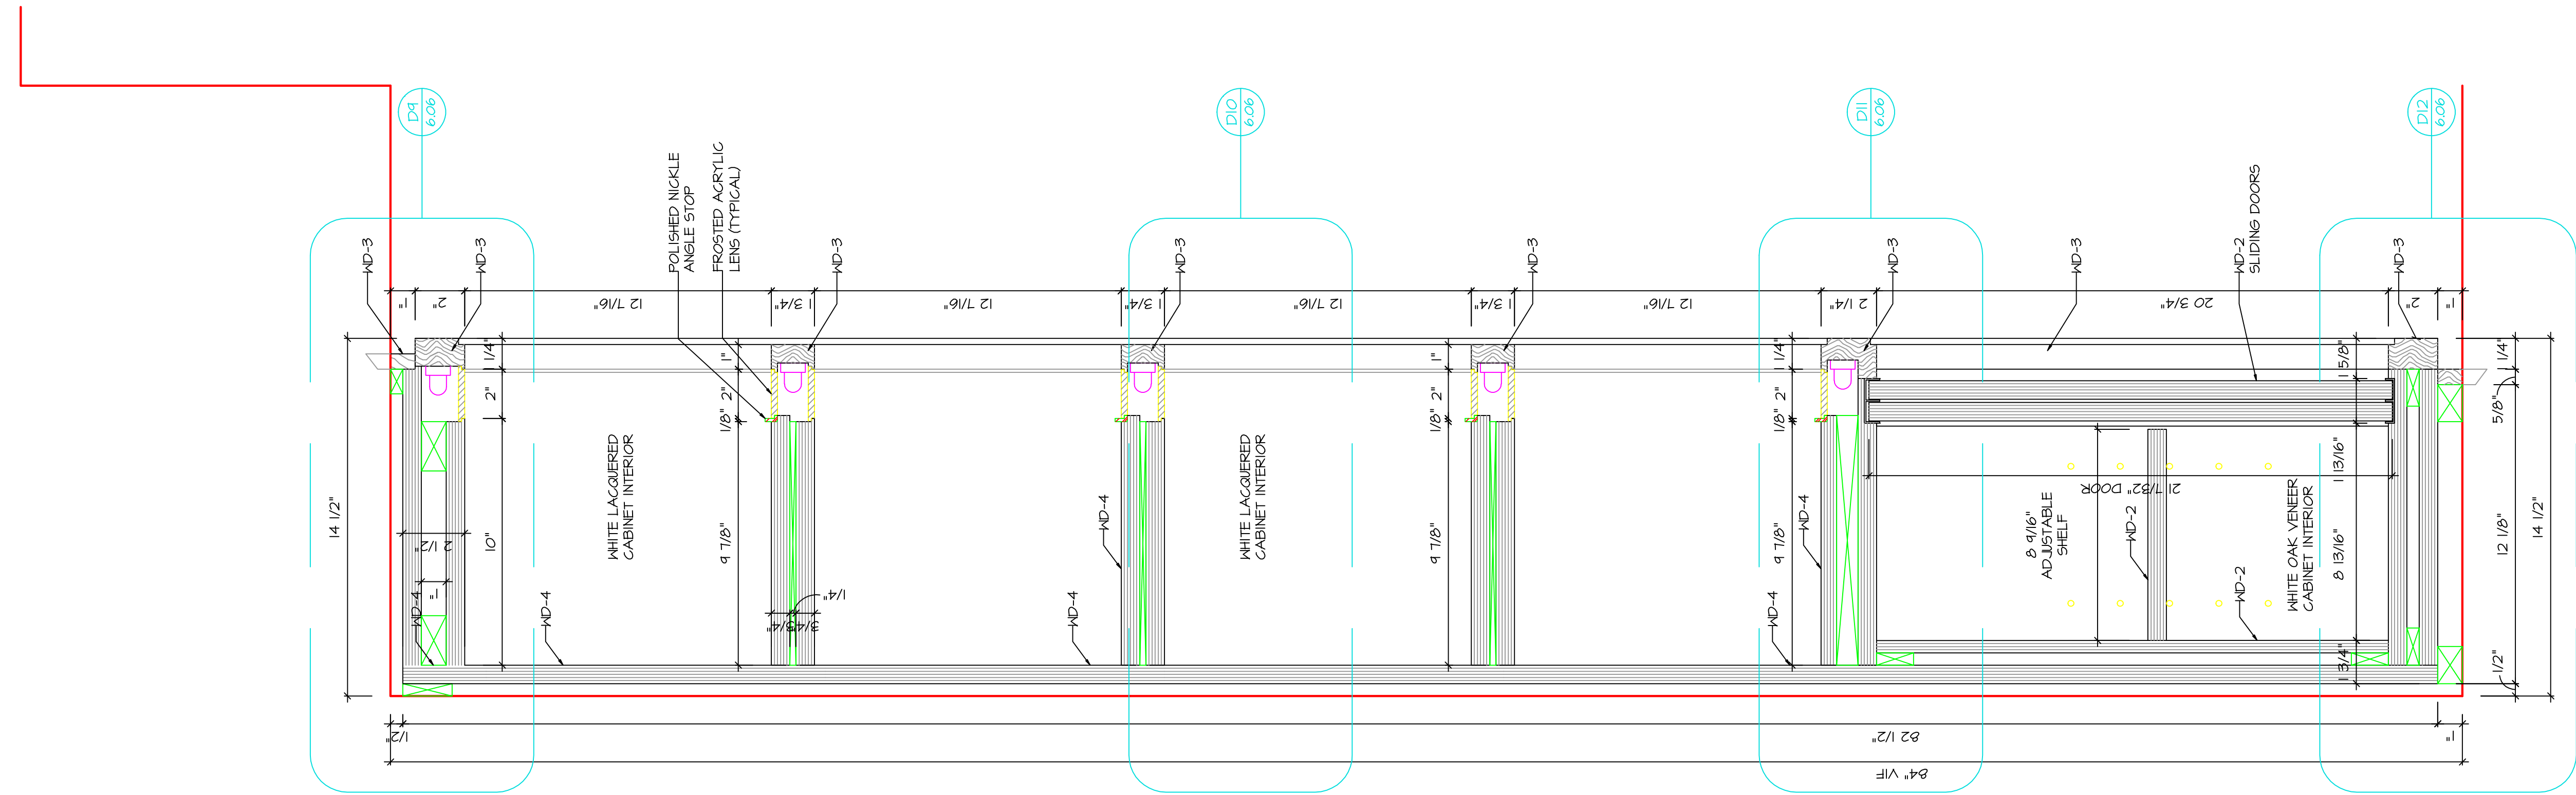

E Section - Reception 101
6.04 SCALE: 1" = 1'-0"

NOTES:

ALL WOOD ITEMS TO BE FINISHED PER APPROVED CONTROL SAMPLE.

FINISH LEGEND

WD-2	VENEERED WHITE OAK ON MDF
WD-3	SOLID WHITE OAK
WD-4	WHITE LACQUER ON MDF
WD-5	SHOP PLYWOOD

#	DATE	REMARK
1	09/21/08	ISSUE FOR REVIEW & APPROVAL
2	12/02/08	ARCH REDLINES 11/24/08, FIELD DIMS

FOR SAMPLE ONLY

DRAWN BY
KHP

TITLE
**DISPLAY WALL
MW02a / MW02b**

DATE
9/21/08


ROOM / UNIT
RECEPTION (RM 101)

DRAWING No.
6.04


PAGE QTY.
4 OF 6

CLIENT


LOCATION

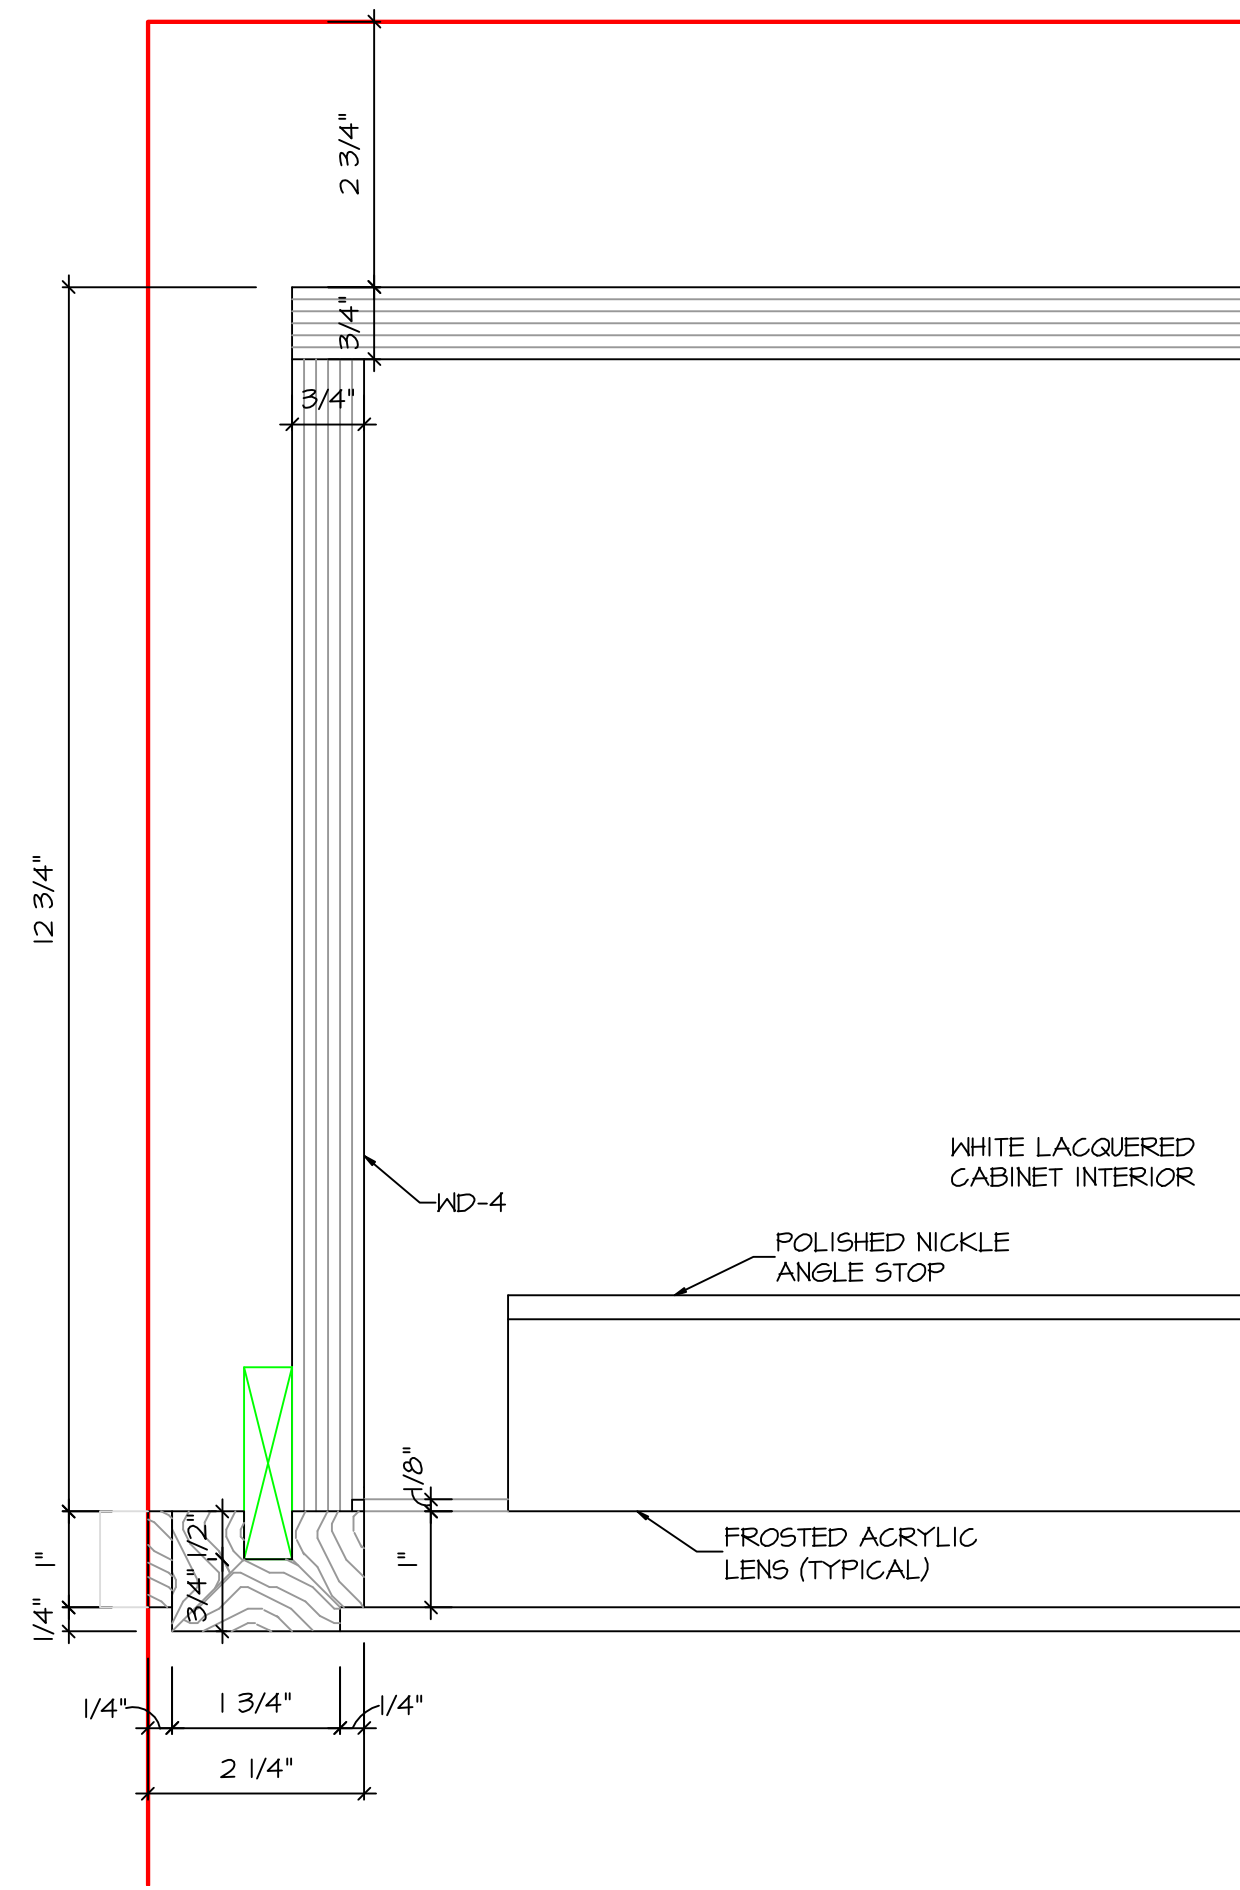


D1 Section - Reception IO1
6.05 SCALE: FULL

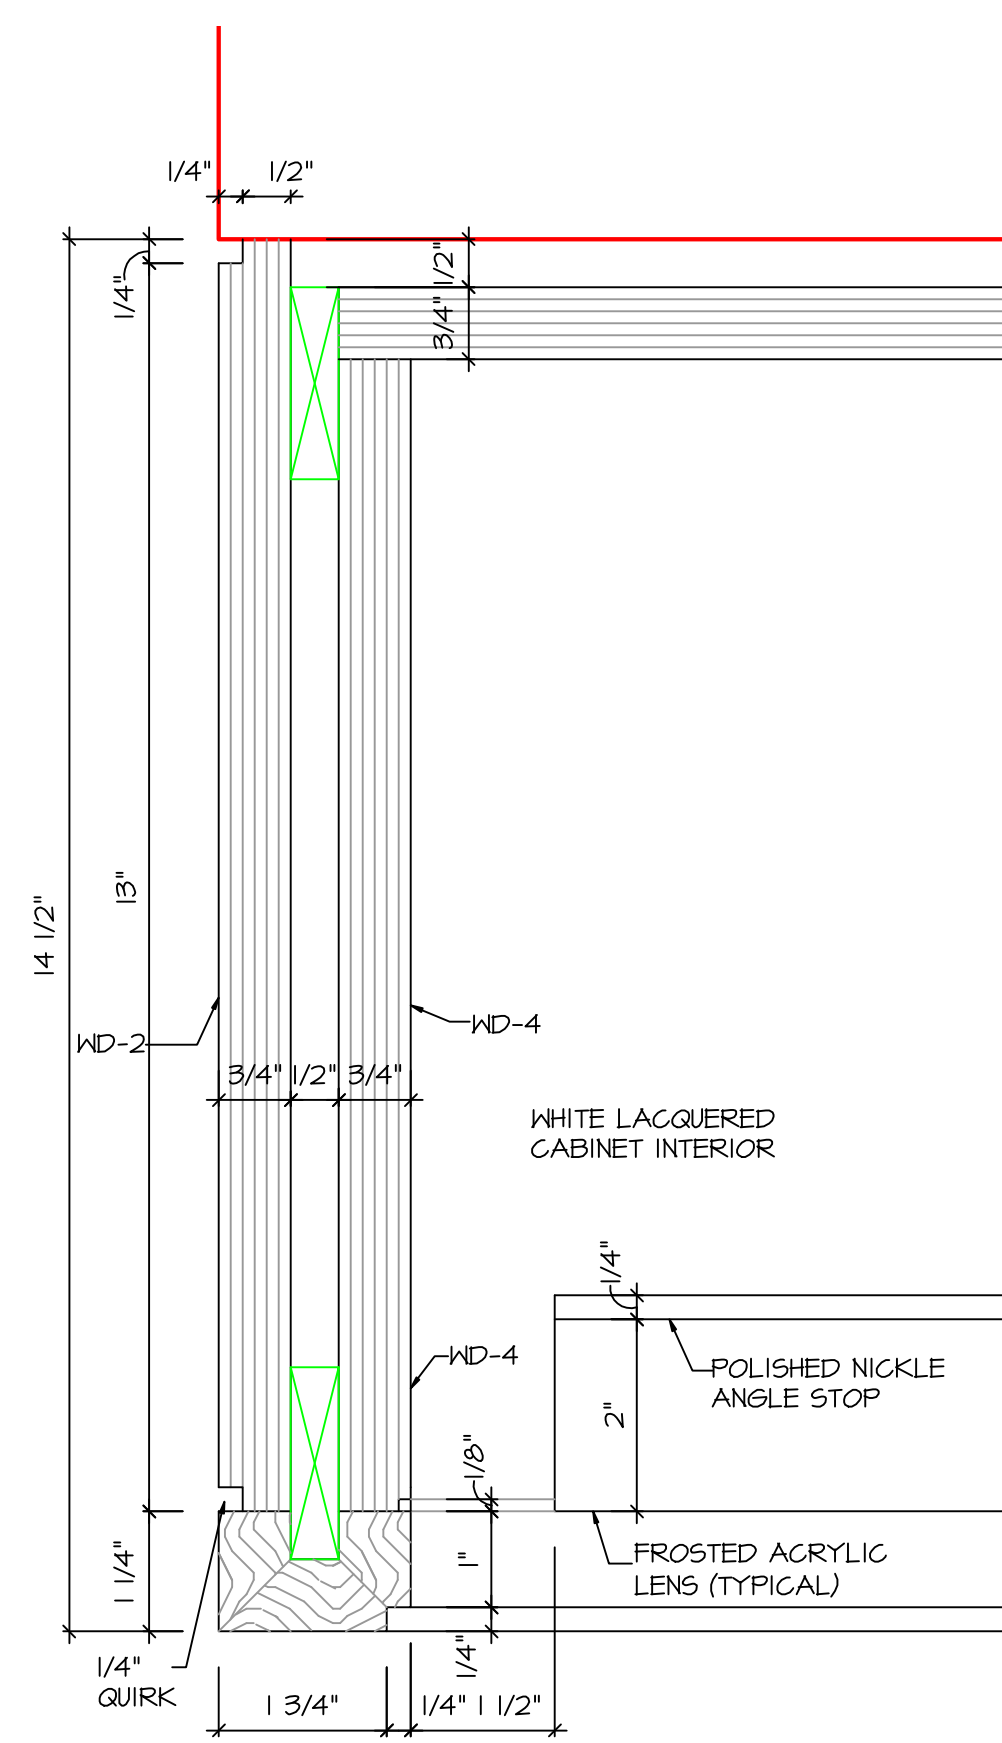


D2 Section - Reception IO1
6.05 SCALE: FULL

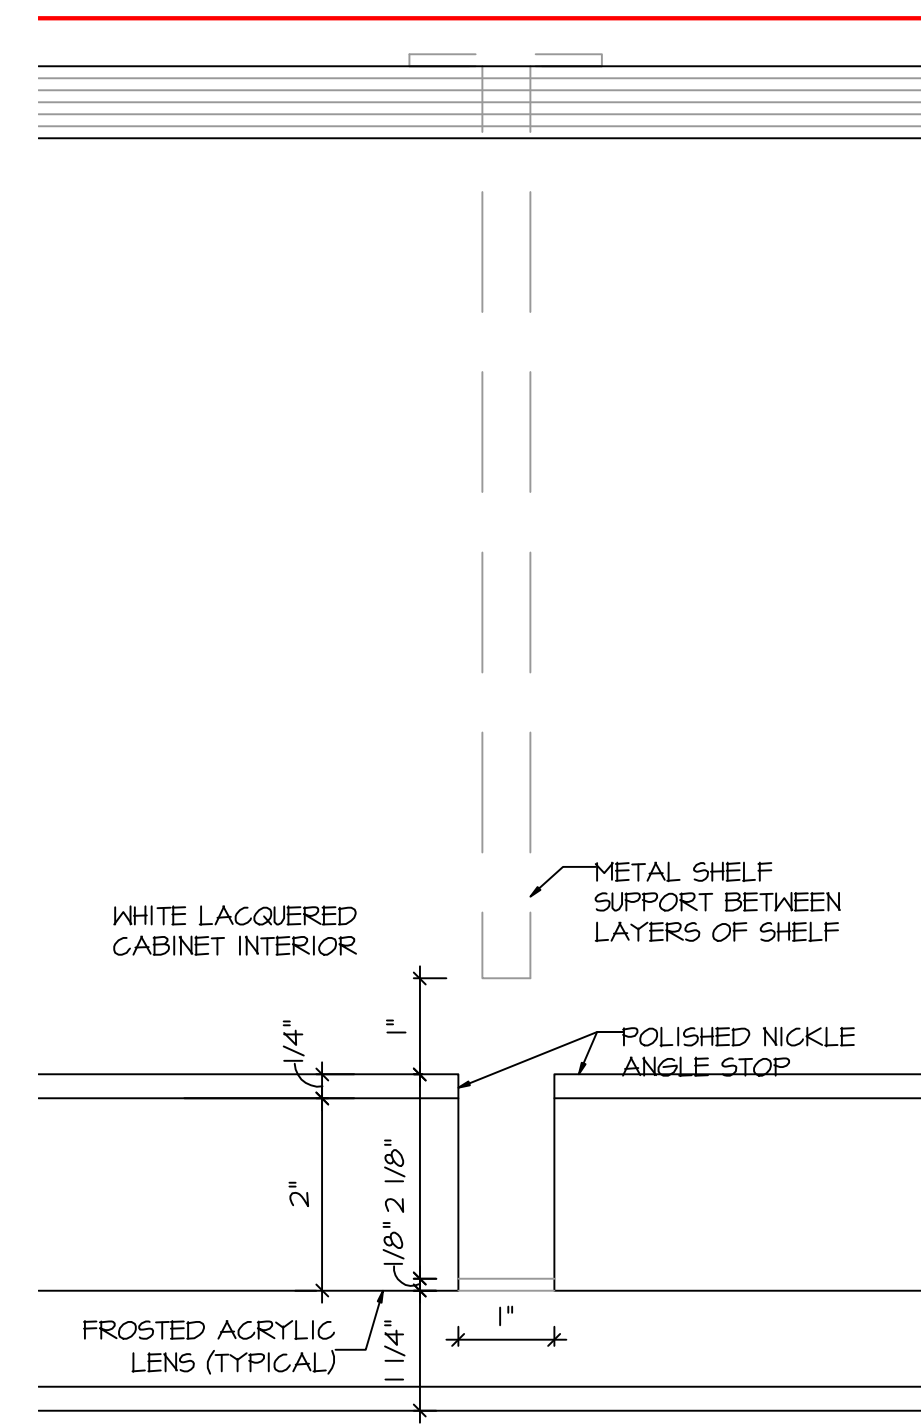


D3 Section - Reception IO1
6.05 SCALE: FULL

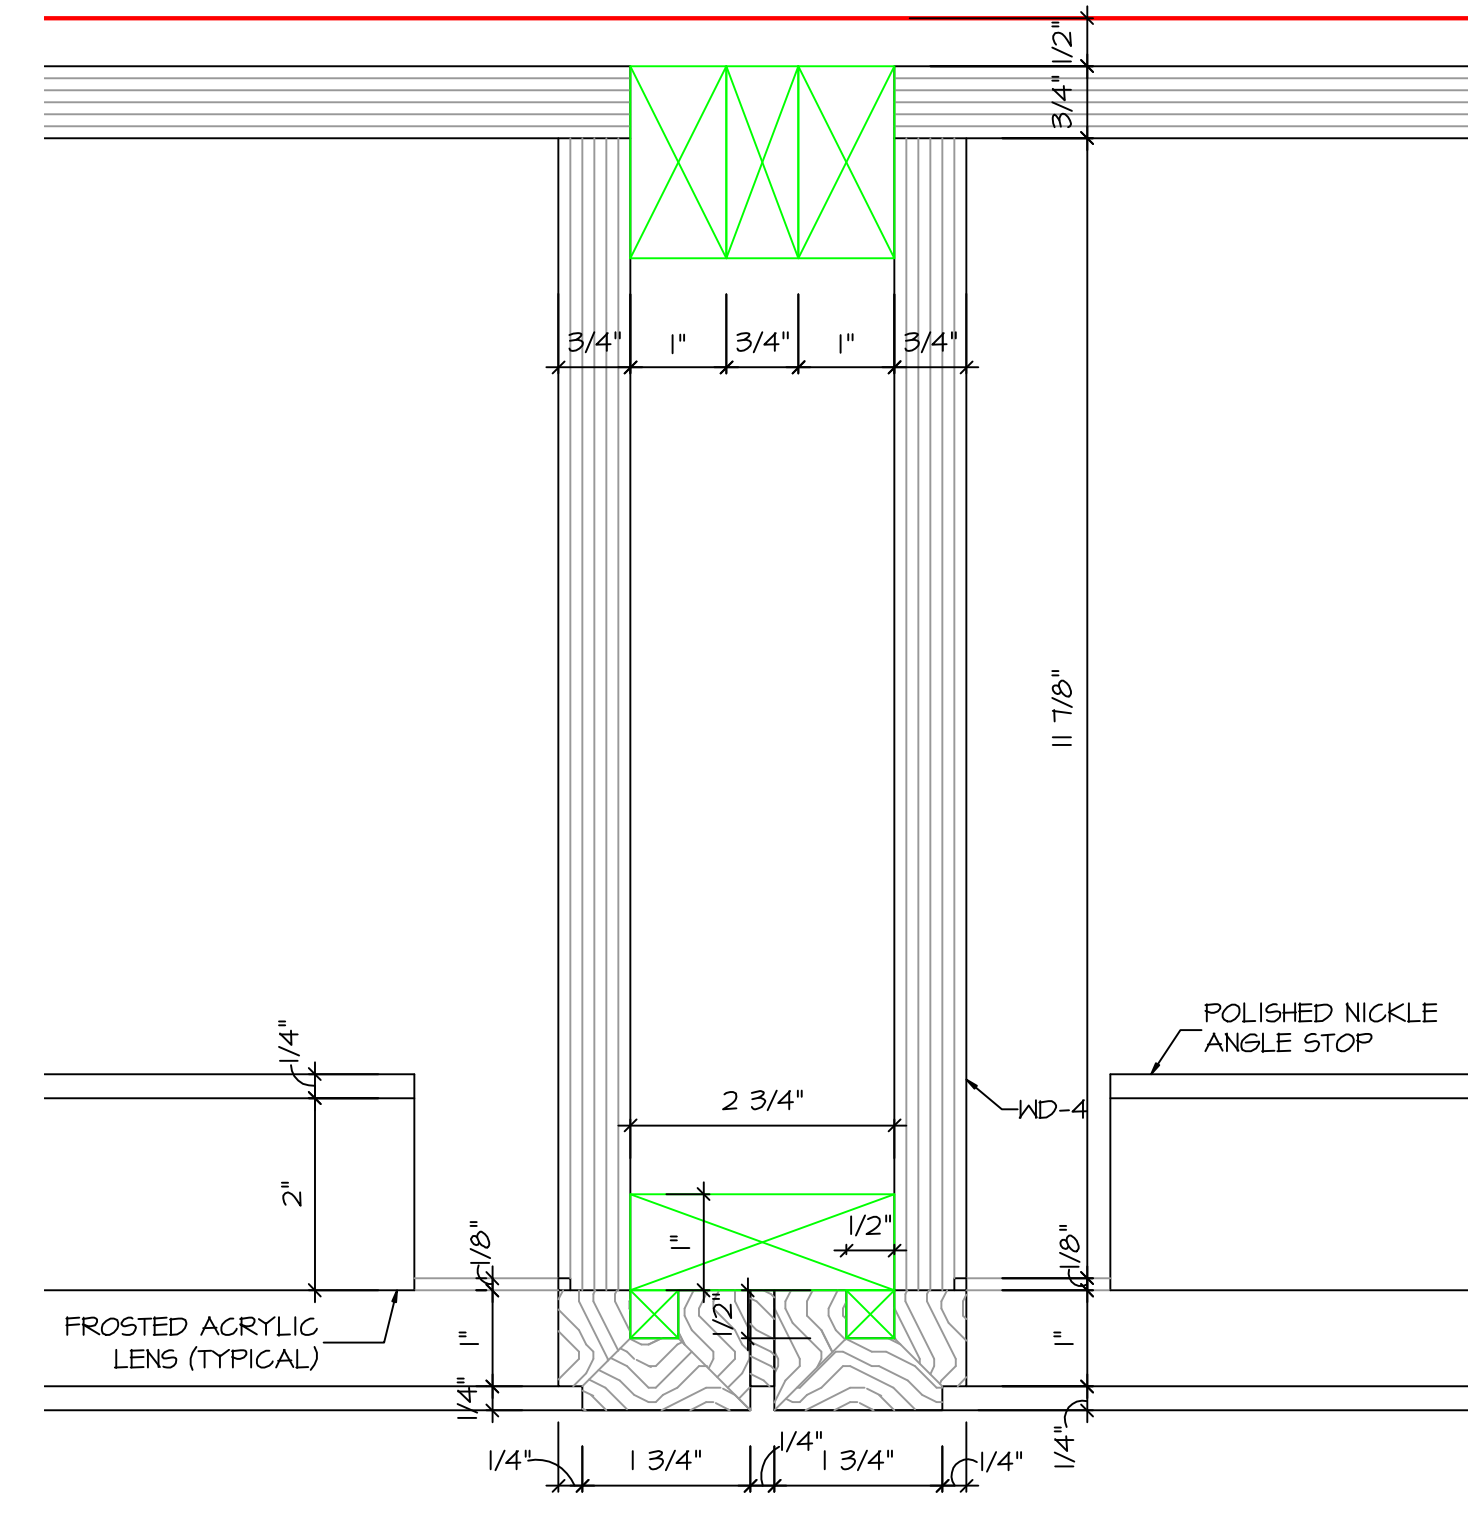


D4 Section - Reception IO1
6.05 SCALE: FULL

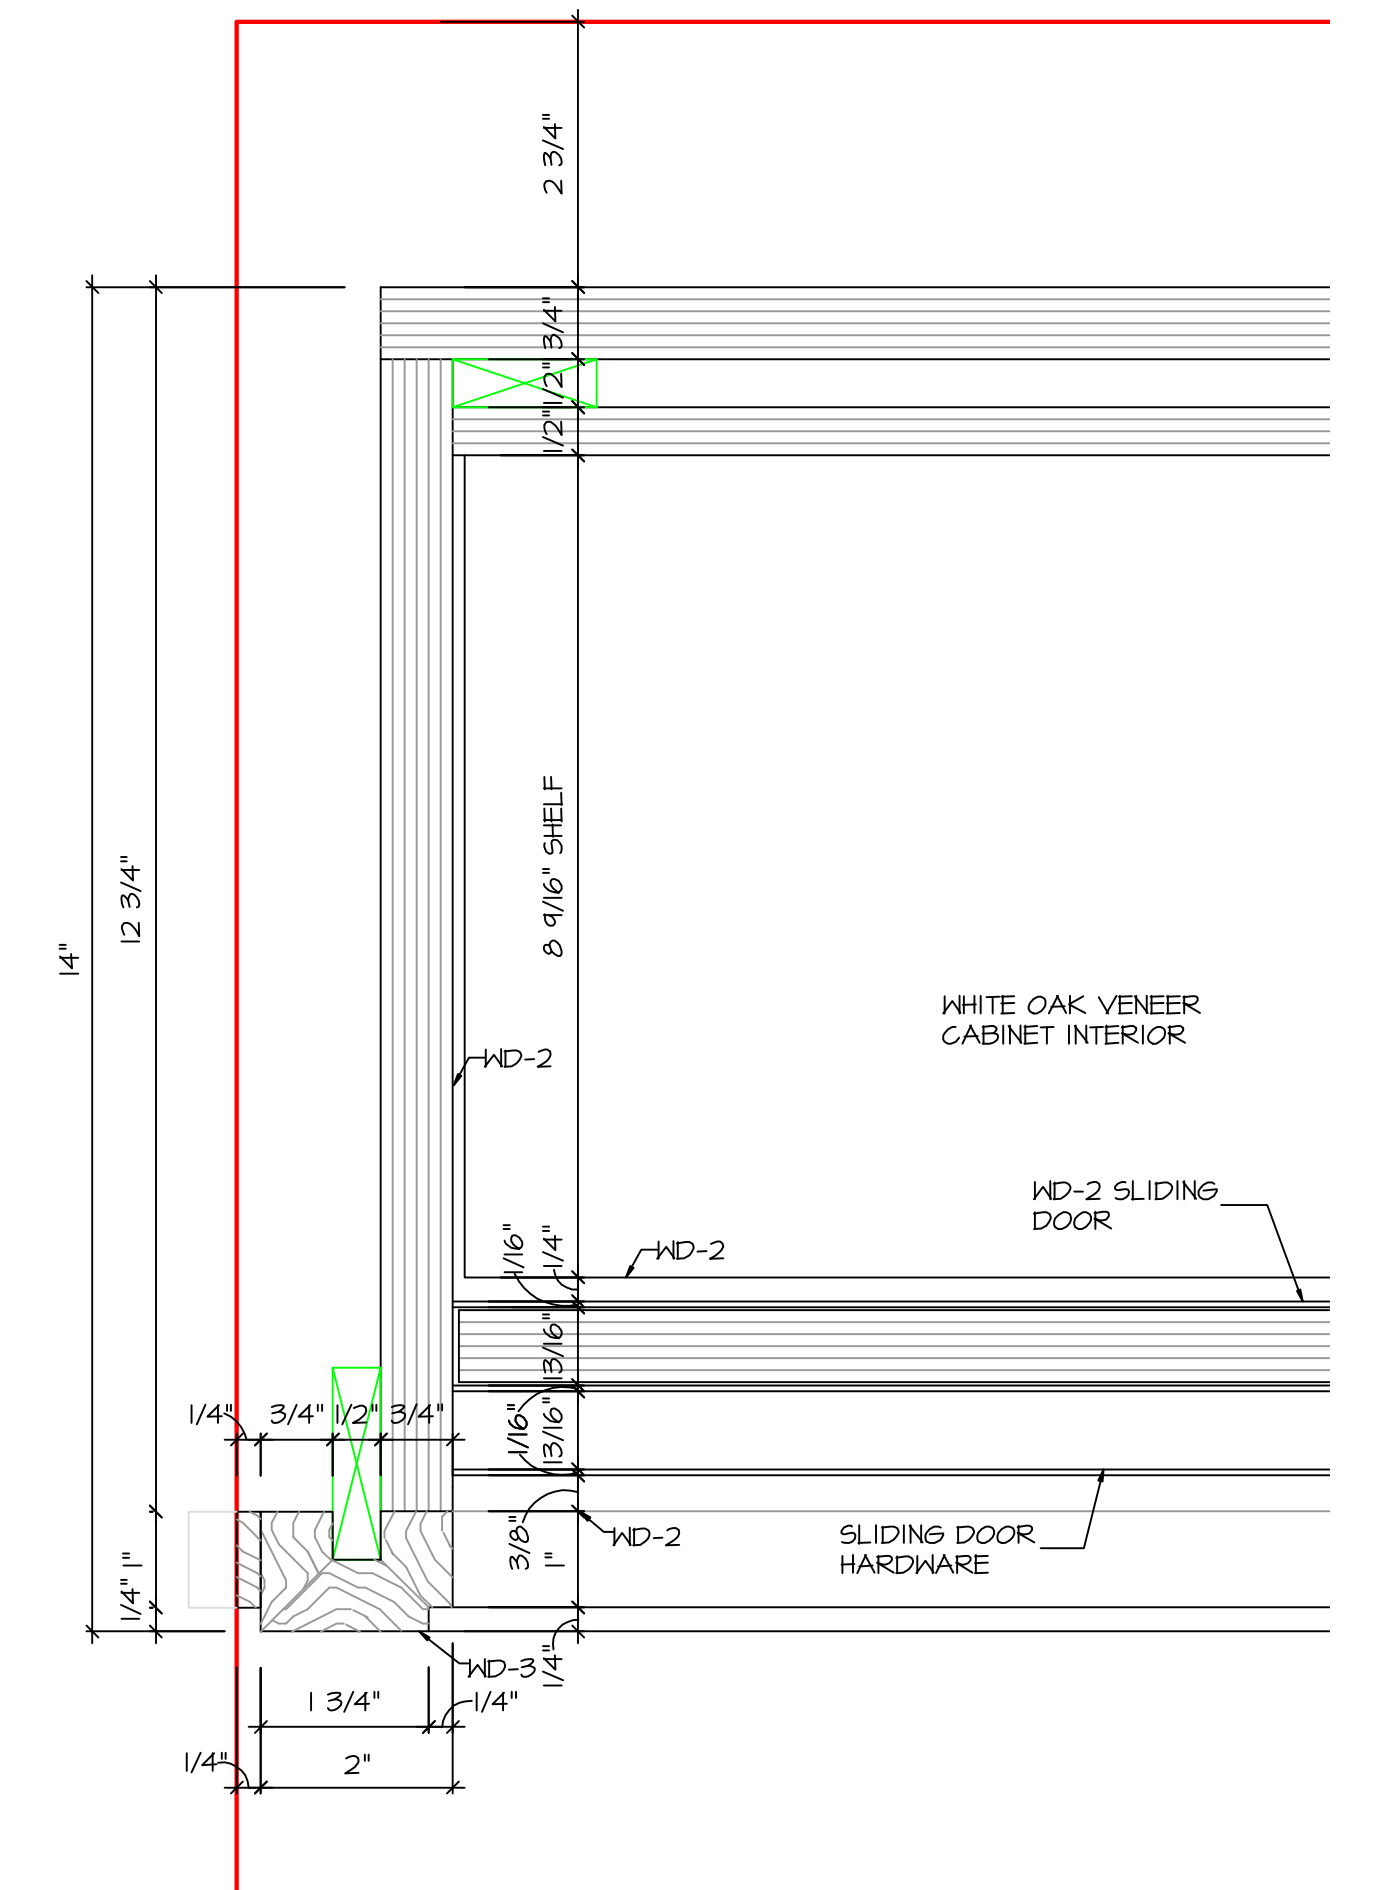


D5 Section - Reception IO1
6.05 SCALE: FULL

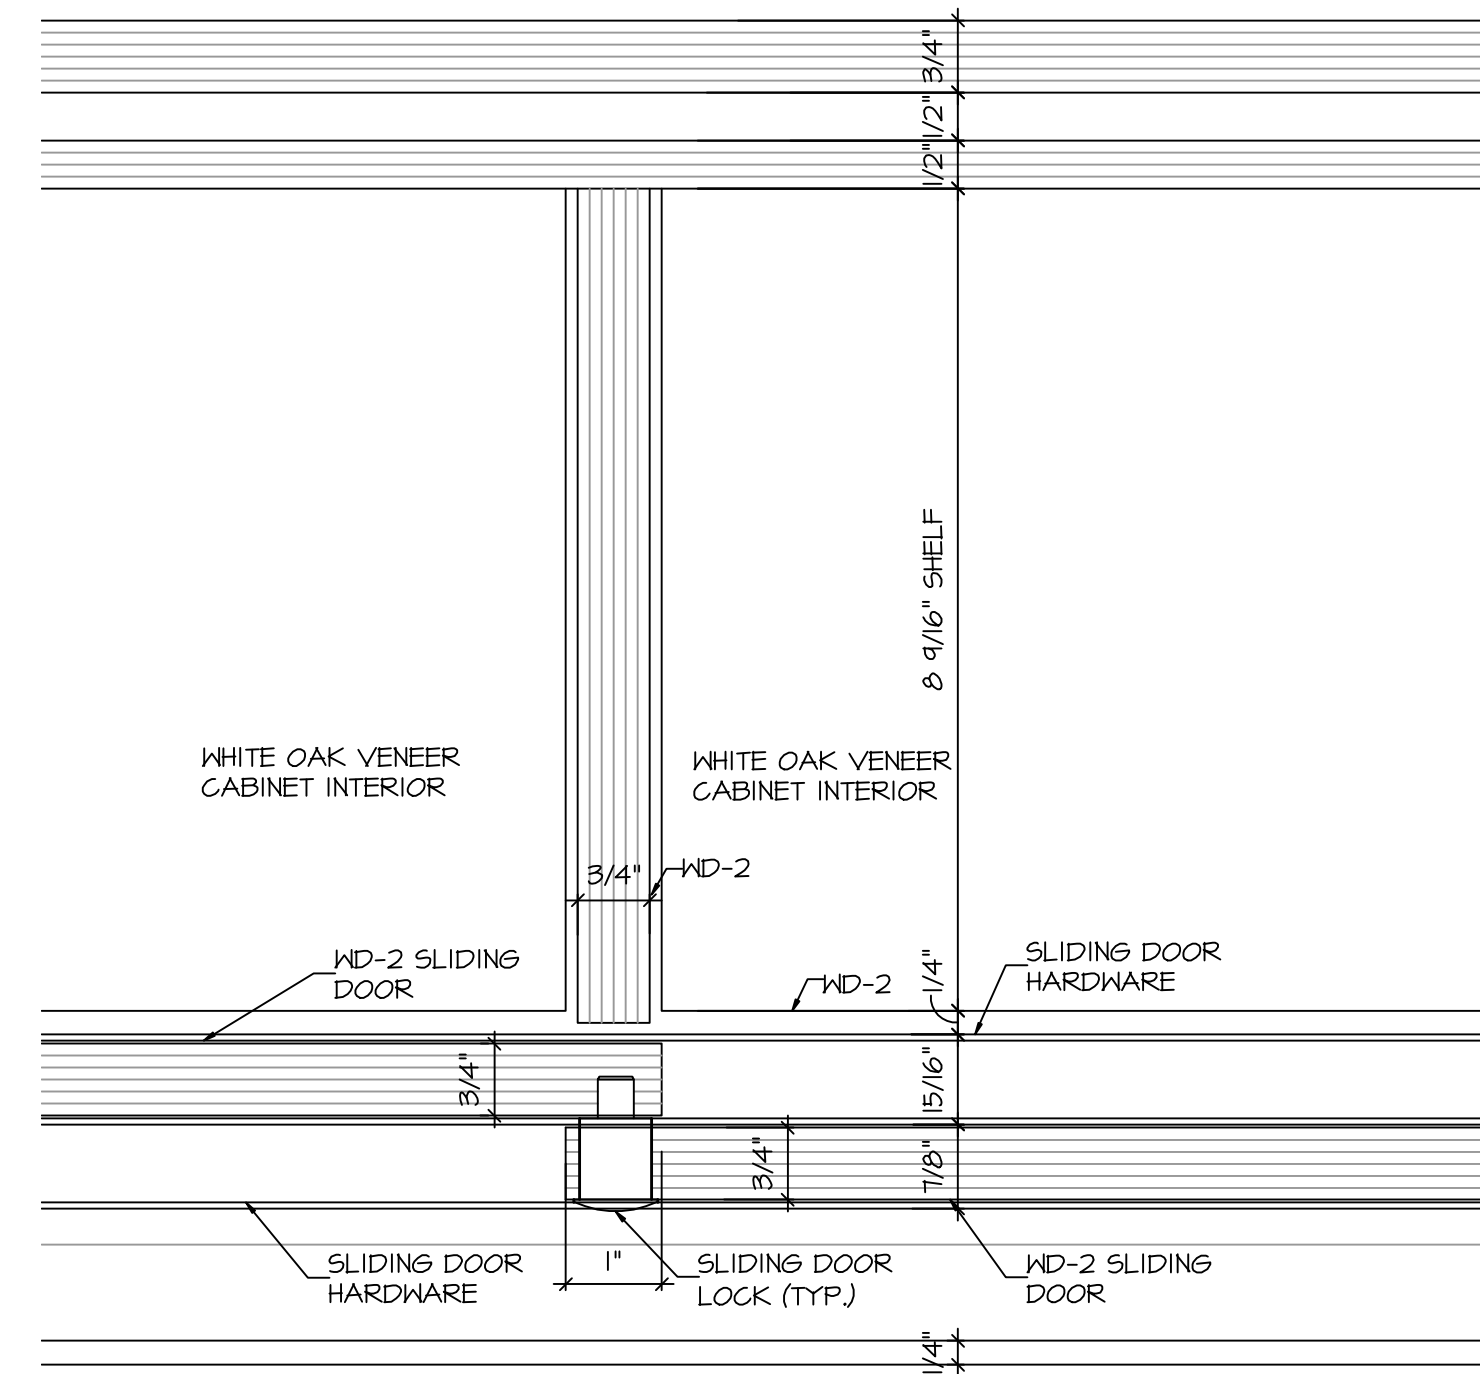

D6 Section - Reception IO1
6.05 SCALE: FULL

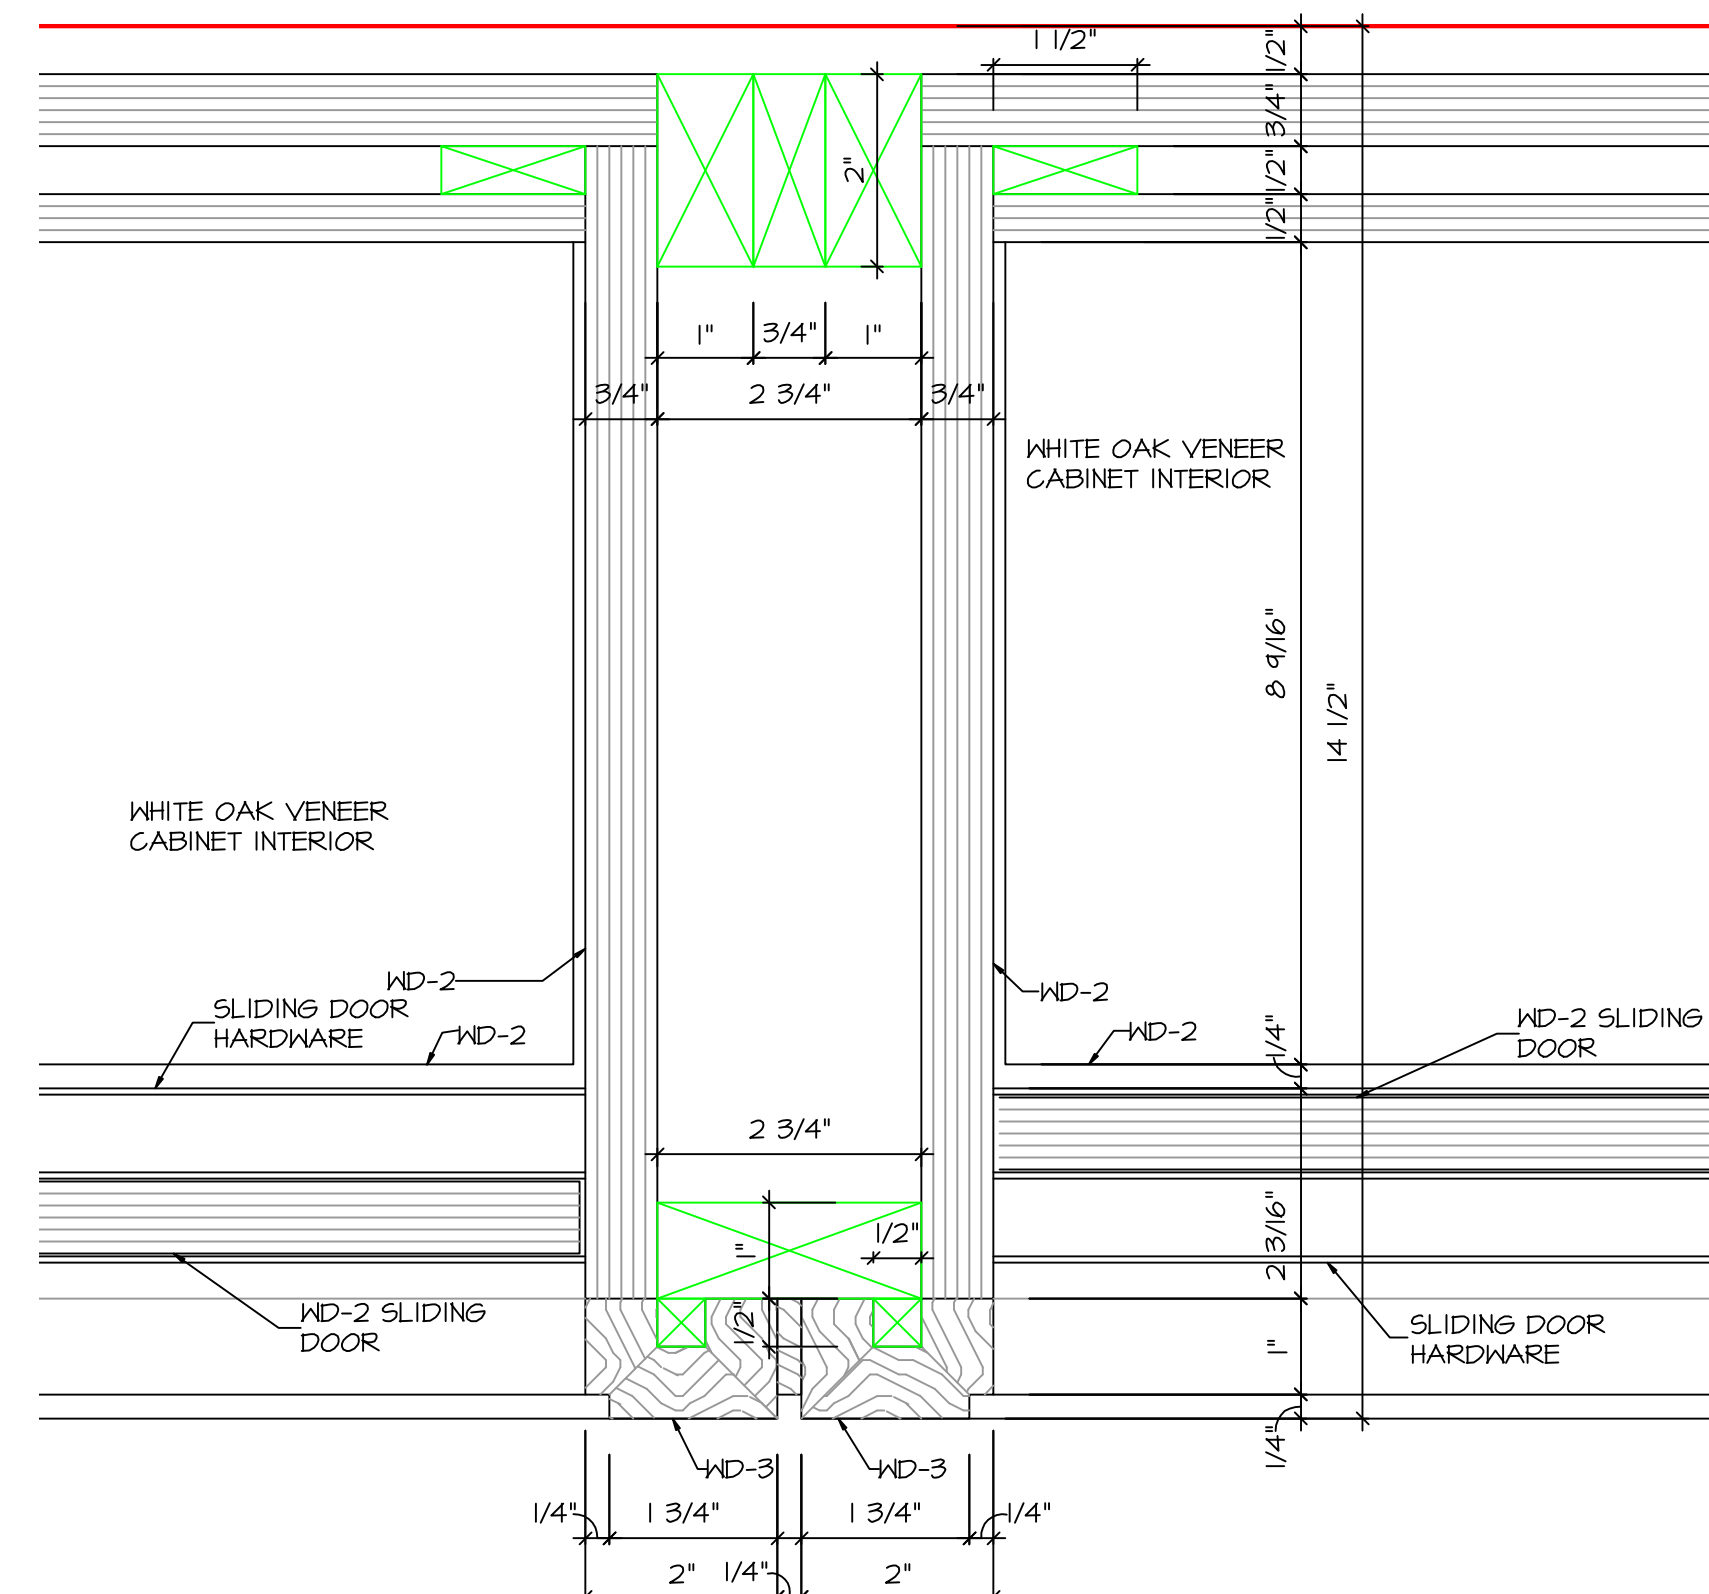

D7 Section - Reception IO1
6.05 SCALE: FULL

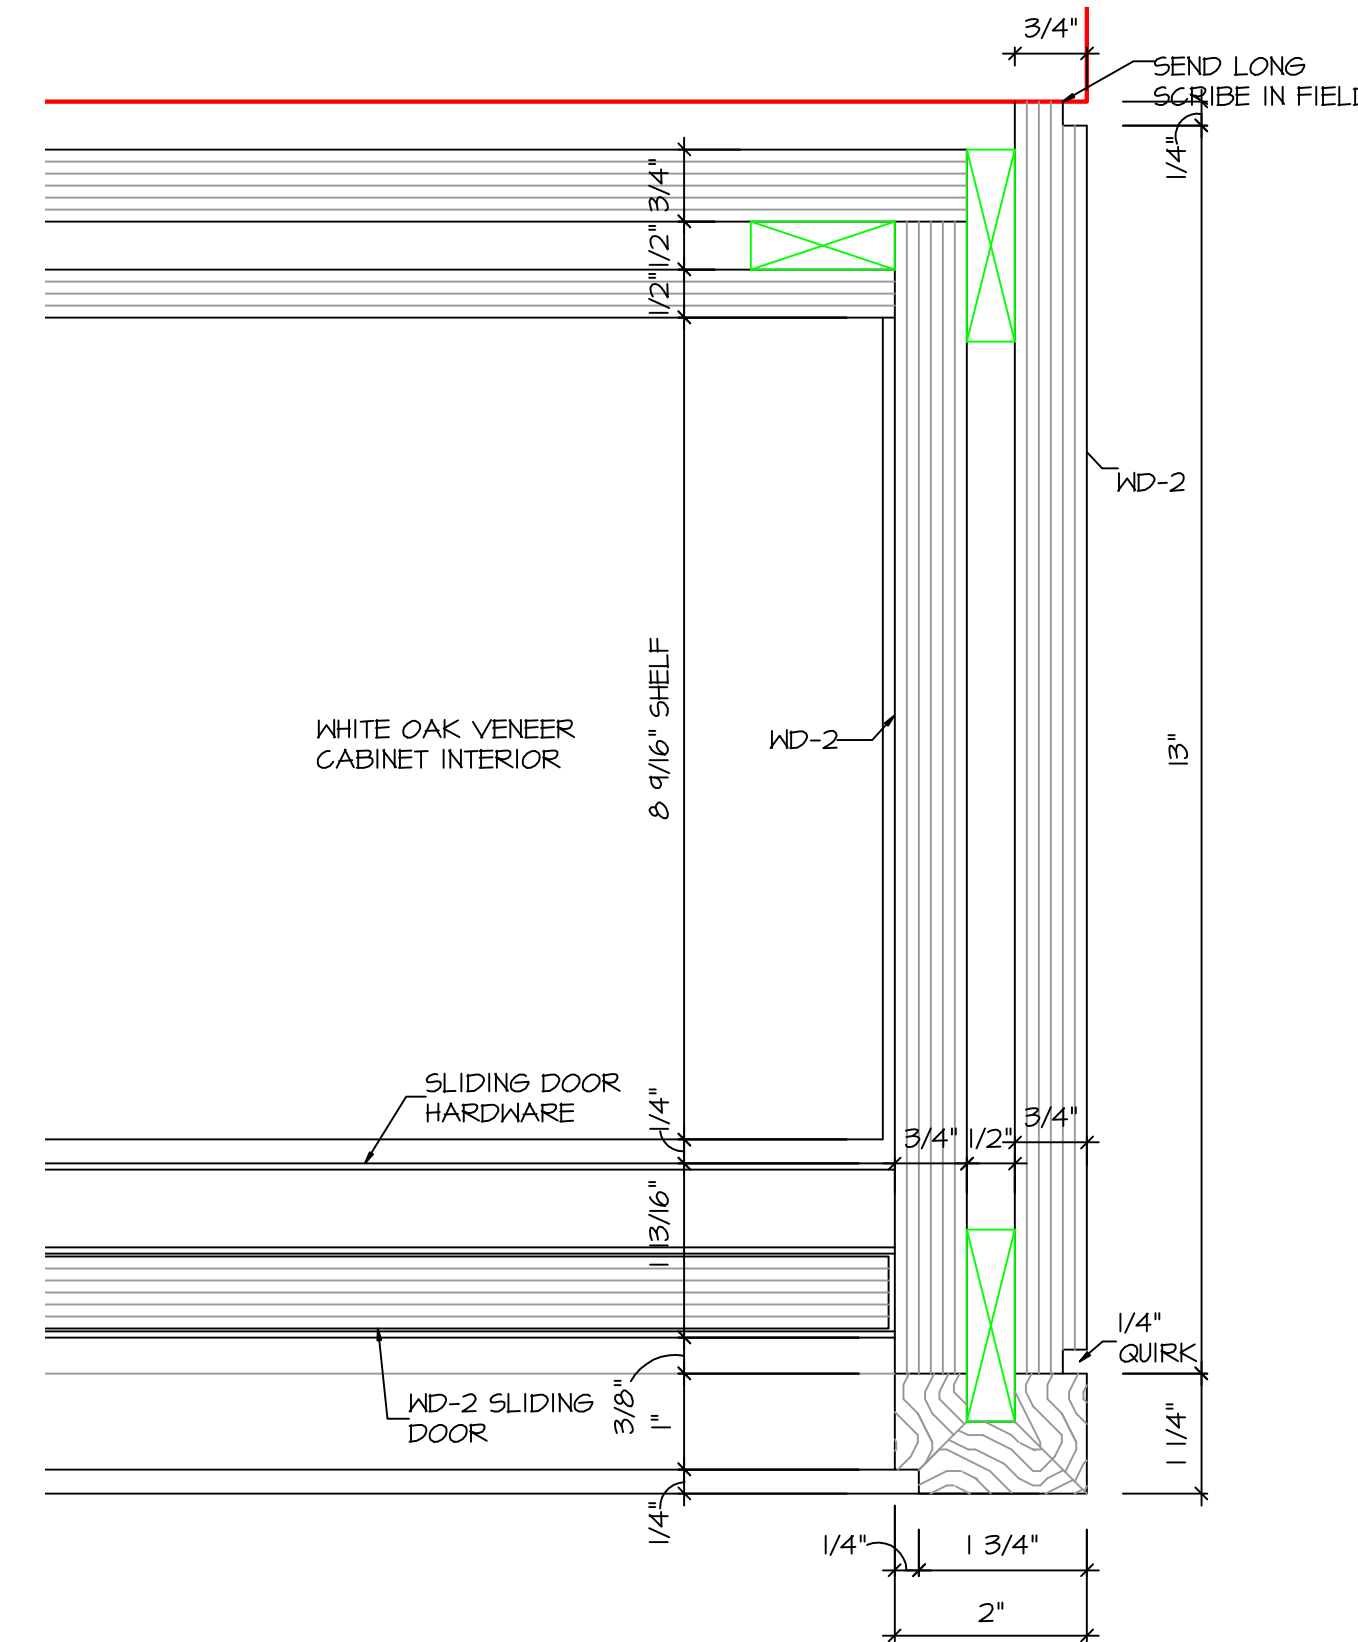

D8 Section - Reception IO1
6.05 SCALE: FULL

NOTES:

ALL WOOD ITEMS TO BE FINISHED PER APPROVED CONTROL SAMPLE.

FINISH LEGEND

WD-2	VENEERED WHITE OAK ON MDF
WD-3	SOLID WHITE OAK
WD-4	WHITE LACQUER ON MDF
WD-5	SHOP PLYWOOD

#	DATE	REMARK
1	09/21/08	ISSUE FOR REVIEW & APPROVAL
2	12/02/08	ARCH REDLINES 11/24/08, FIELD DIMS

FOR SAMPLE ONLY

DRAWN BY

KHP

TITLE

DISPLAY WALL
MW02a / MW02b

DATE

9/21/08

ROOM / UNIT

RECEPTION (RM 101)

DRAWING No.


6.05

PAGE QTY.


5 OF 6

CLIENT


LOCATION

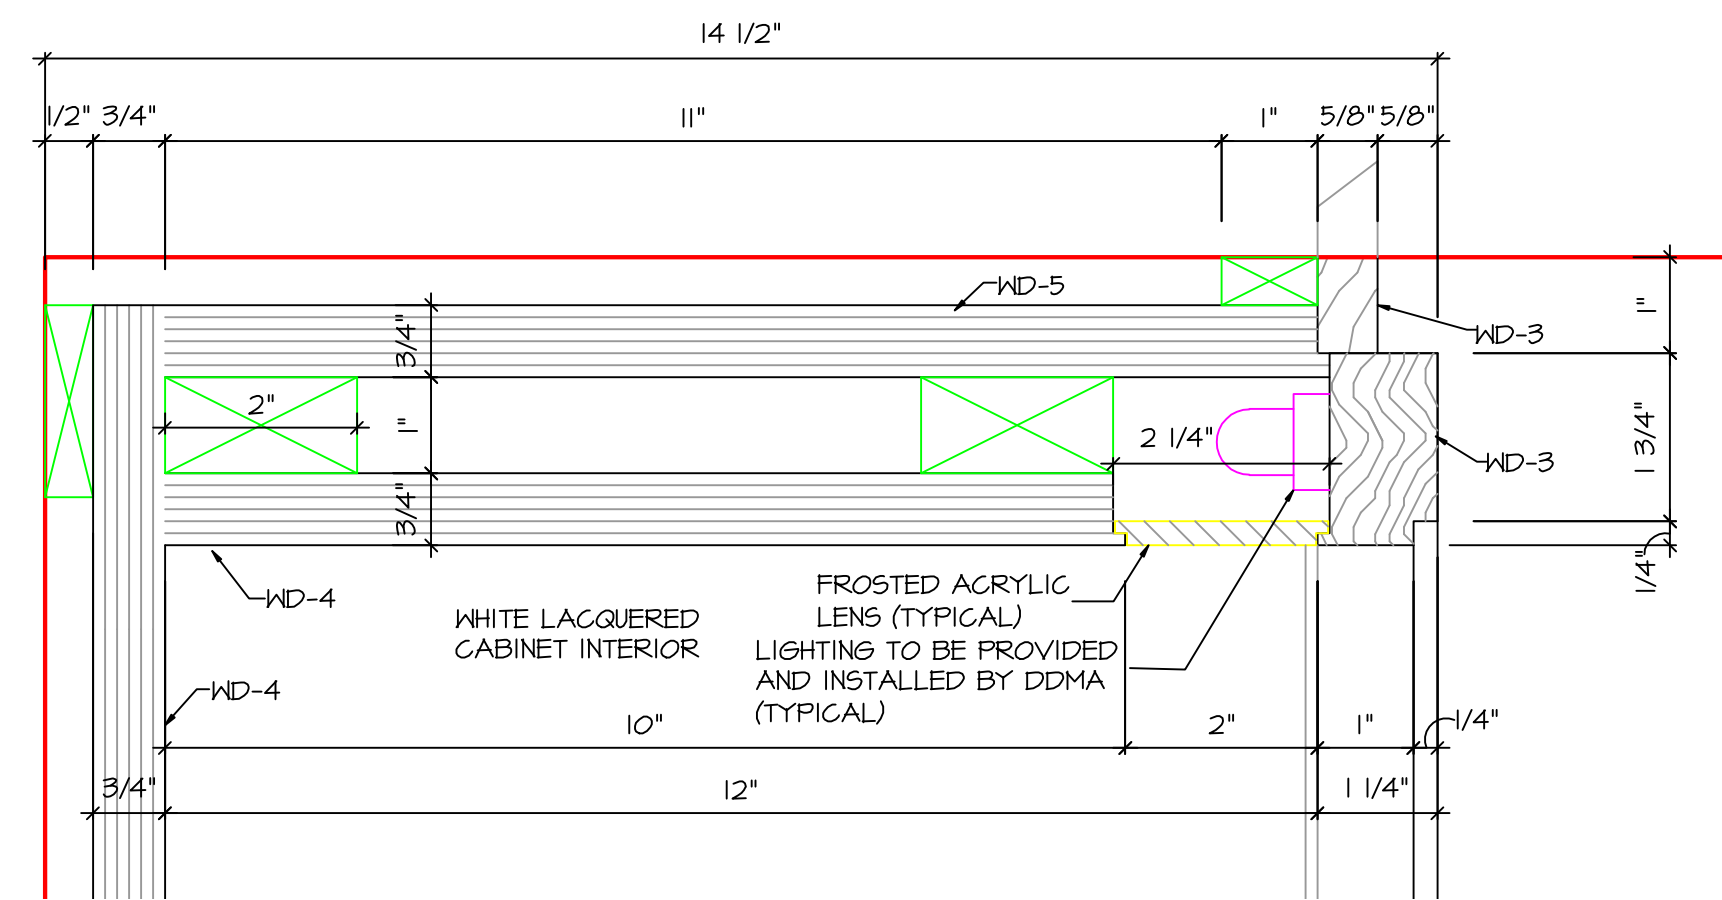


D9 Section - Reception IOI
6.06 SCALE: FULL

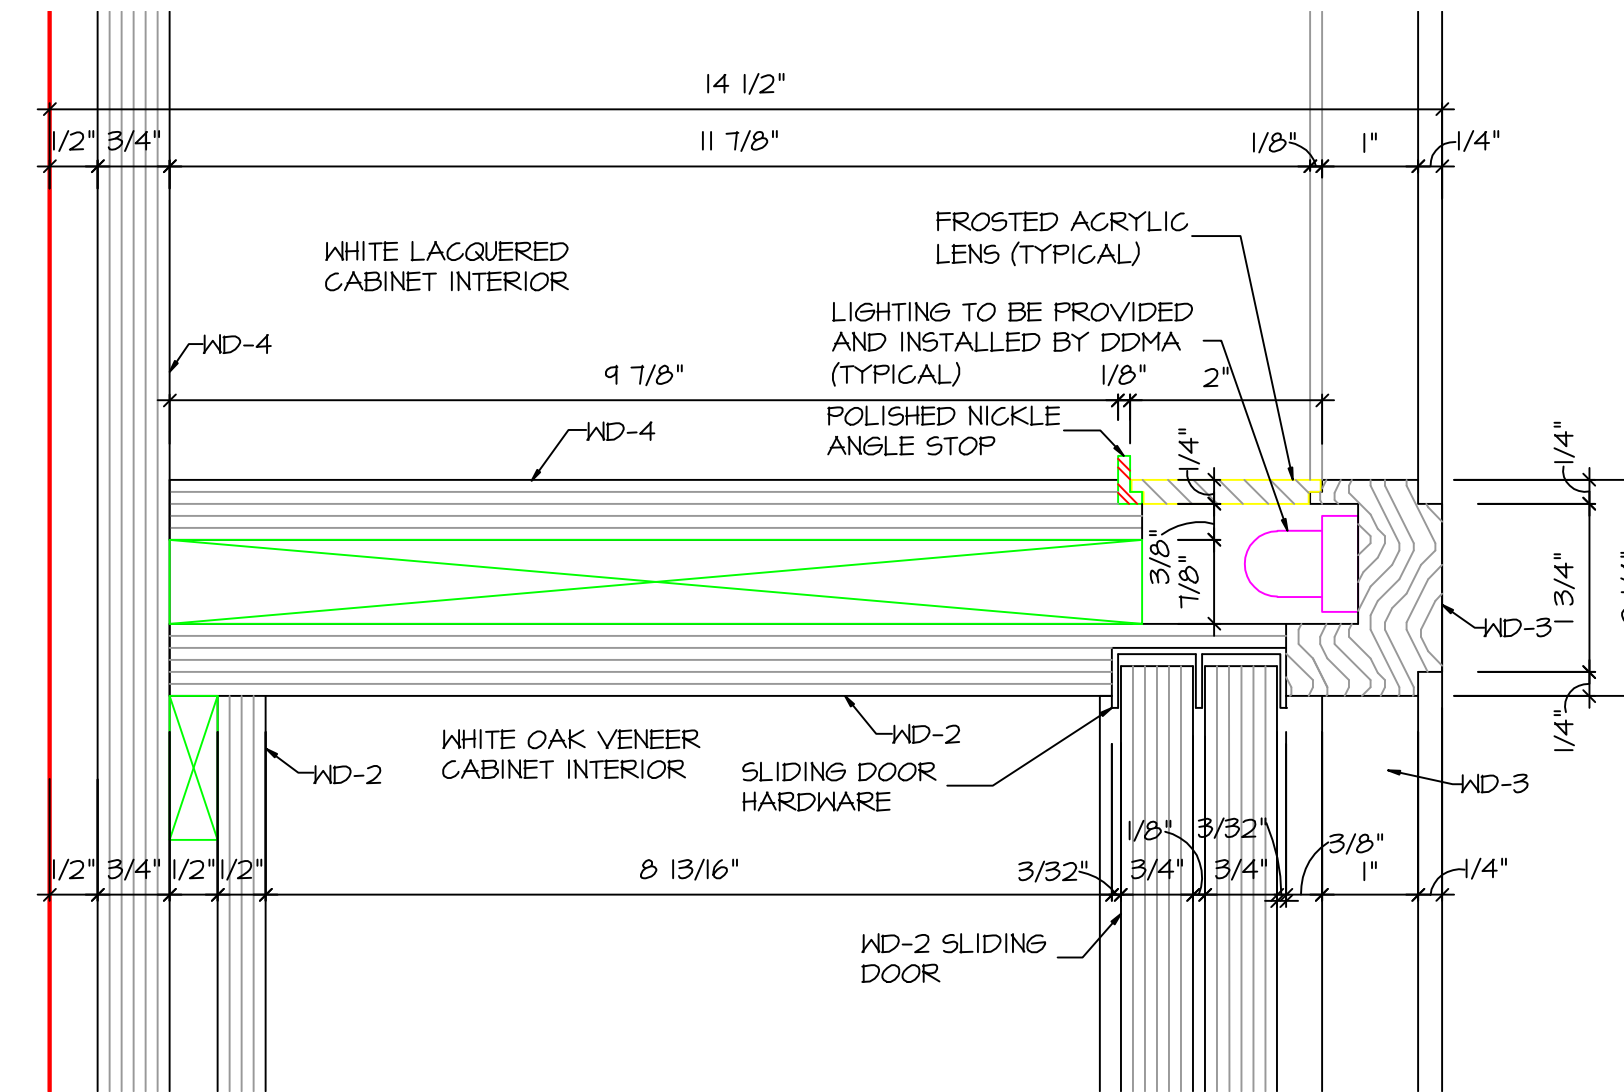

D11 Section - Reception IOI
6.06 SCALE: FULL

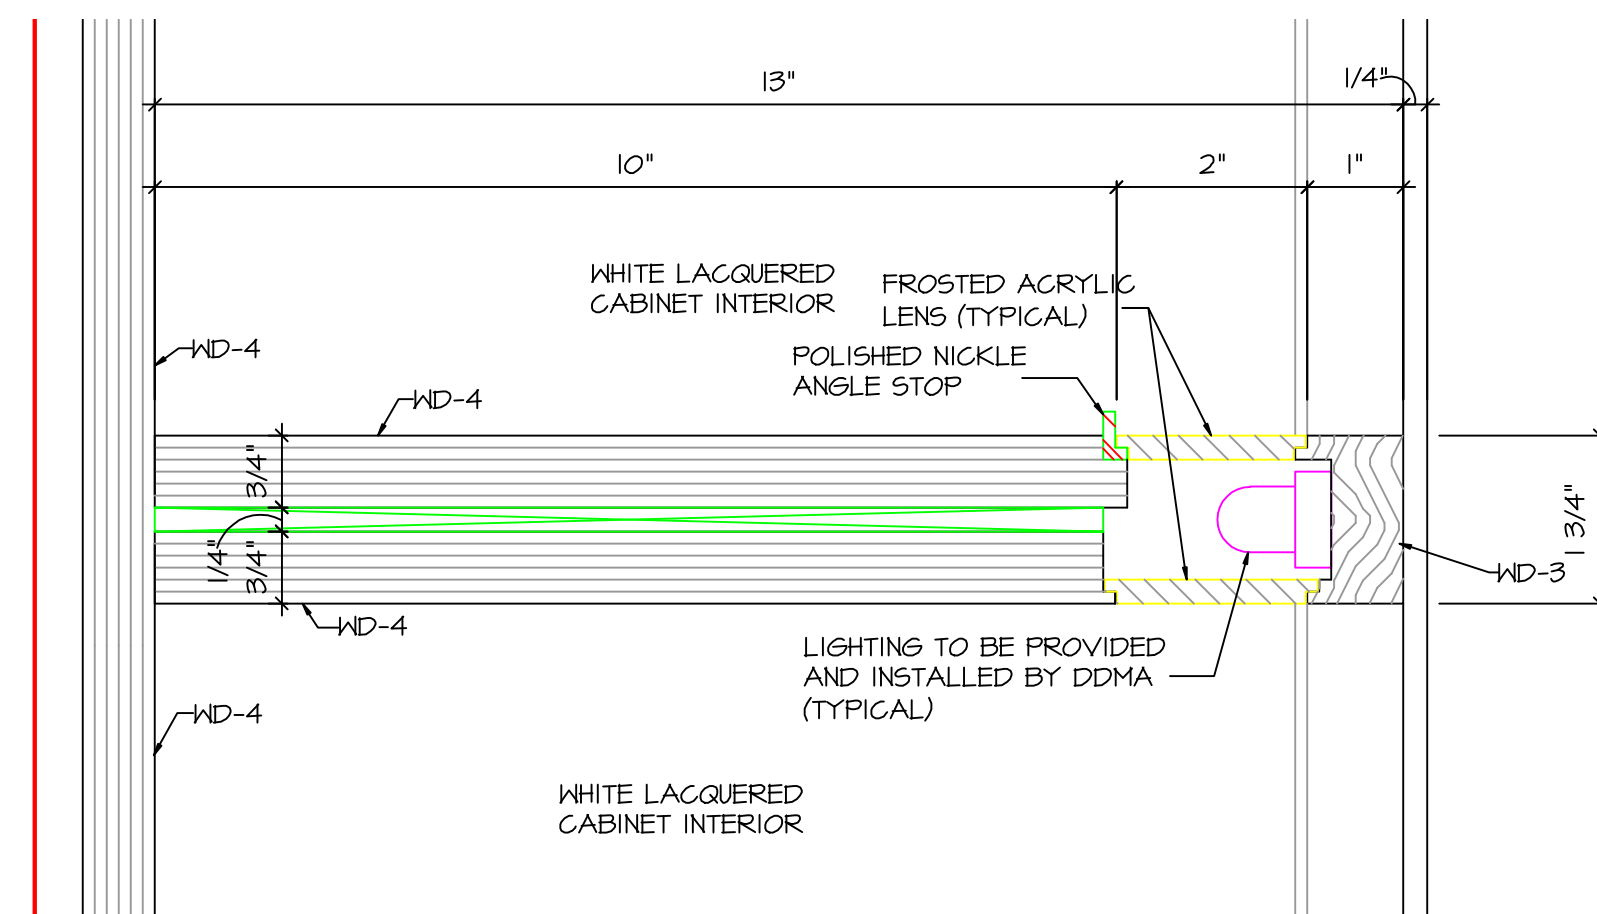

D10 Section - Reception IOI
6.06 SCALE: FULL

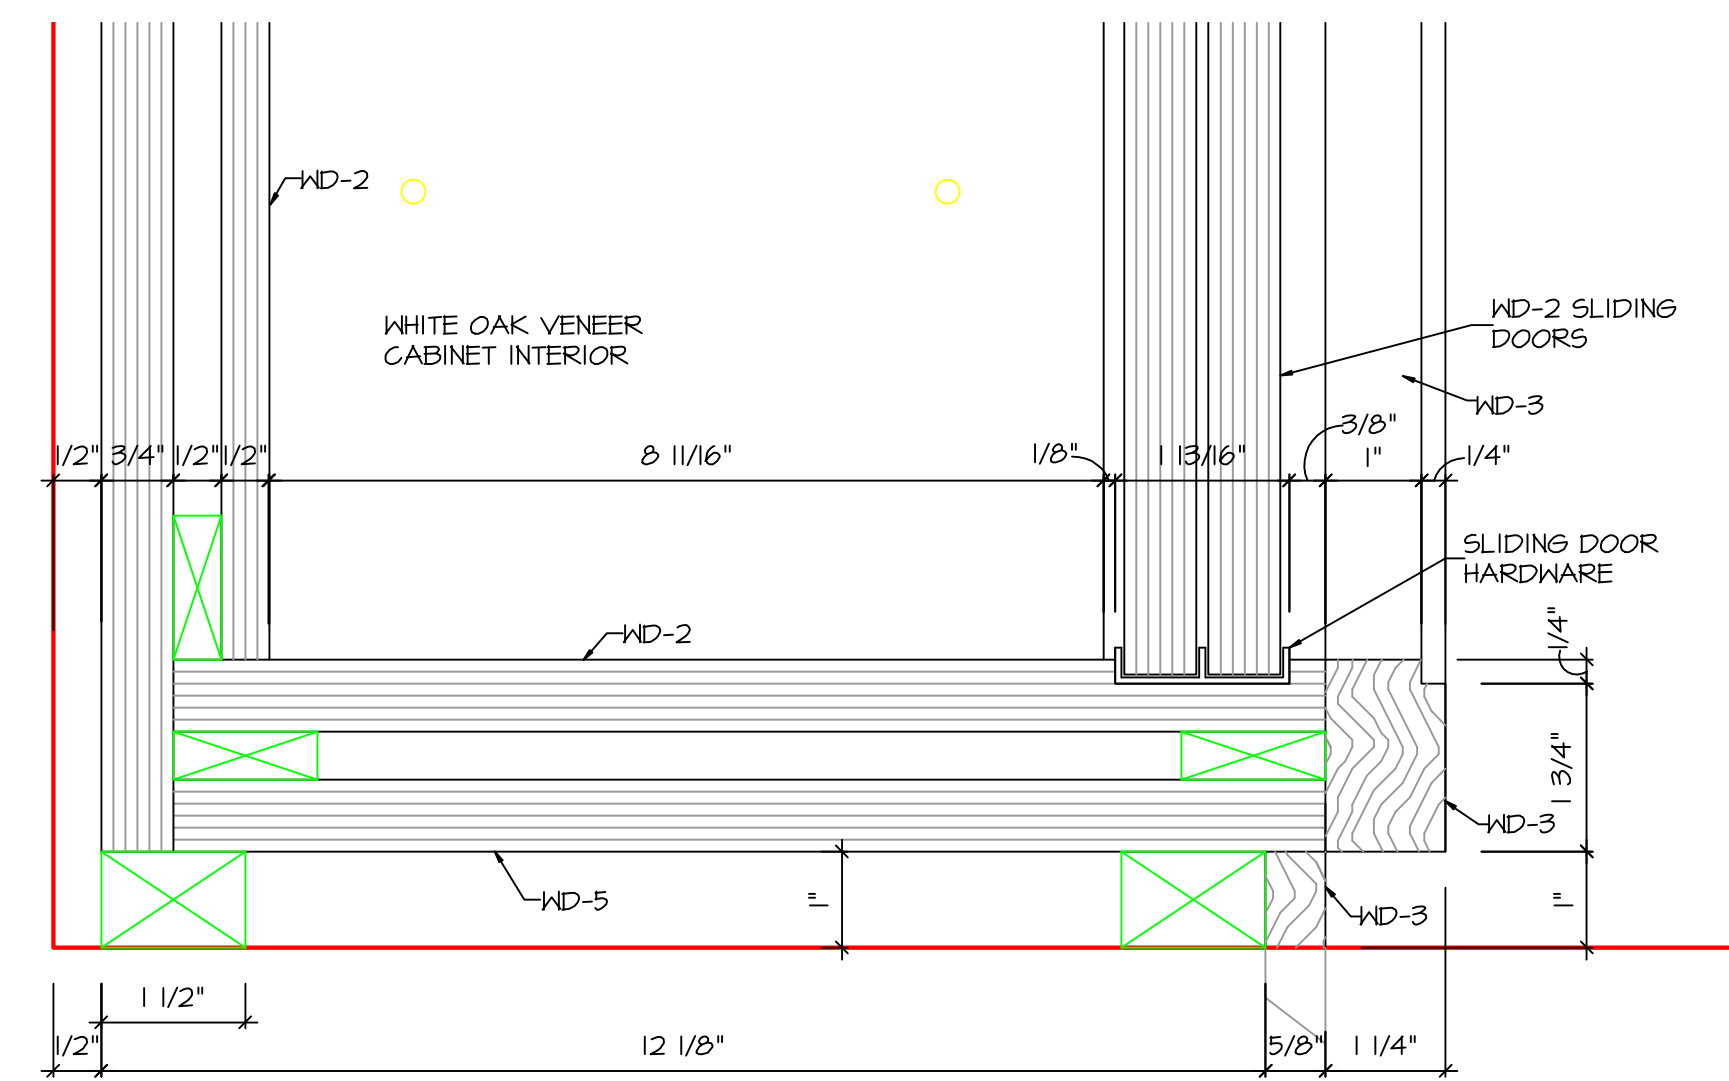

D12 Section - Reception IOI
6.06 SCALE: FULL

NOTES:

ALL WOOD ITEMS TO BE FINISHED PER APPROVED CONTROL SAMPLE.

FINISH LEGEND

WD-2	VENEERED WHITE OAK ON MDF
WD-3	SOLID WHITE OAK
WD-4	WHITE LACQUER ON MDF
WD-5	SHOP PLYWOOD

#	DATE	REMARK
1	09/21/08	ISSUE FOR REVIEW & APPROVAL
2	12/02/08	ARCH REDLINES 11/24/08, FIELD DIMS

FOR SAMPLE ONLY

DRAWN BY

KHP

TITLE

**DISPLAY WALL
MW02a / MW02b**

DATE

9/21/08

ROOM / UNIT

RECEPTION (RM 101)

DRAWING No.

6.06

PAGE QTY.

6 OF 6

CLIENT

LOCATION