



1 ELEVATION- RECEPTION B041
 SCALE: 3/4"=1'-0" RB ARCH 8/13/15
 REF. NORTH

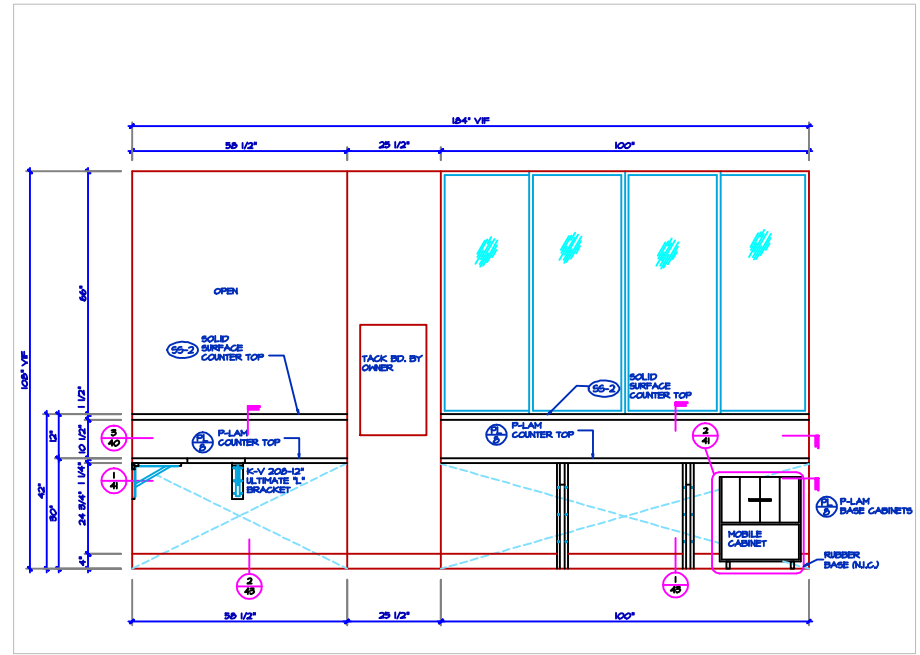


2 ELEVATION- RECEPTION B041
 SCALE: 3/4"=1'-0" RB ARCH 7/13/15
 REF. NORTH

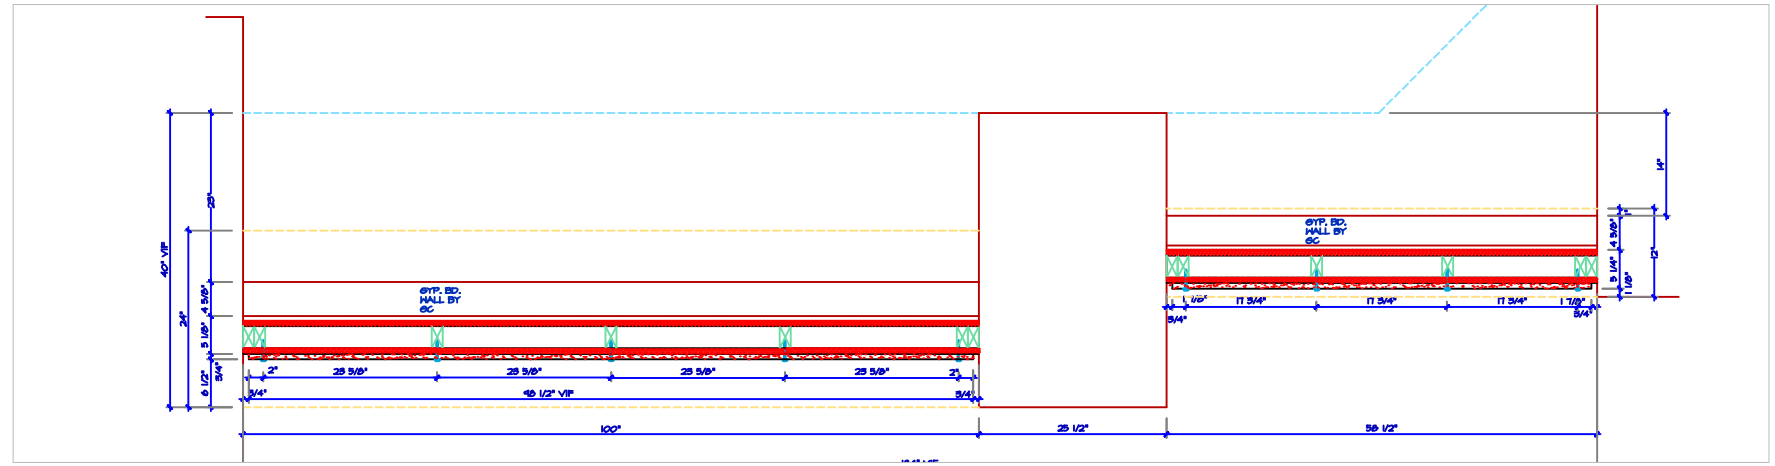


3 PLAN SECTION- UNDER COUNTER
 SCALE: 1 1/2"=1'-0" RB ARCH


FINISH TO MATCH APPROVED SAMPLE	
◊ = FINISHED END	
(2)	
(50)	
FINISH TO MATCH APPROVED SAMPLE	
(10)	
FINISH TO MATCH APPROVED SAMPLE	
(2)	
(4) BRONZETS	
(5)	
(5)	
PROJECT	
BUILDING	SECTION
ADDRESS	
CITY/STATE	
REVISIONS	
NO.	DATE
NAME	DATE
NAME	DATE
JOB NUMBER	
DATE	DATE
SCALE	SCALE
DESIGNER	KHP
DATE	
A-40	

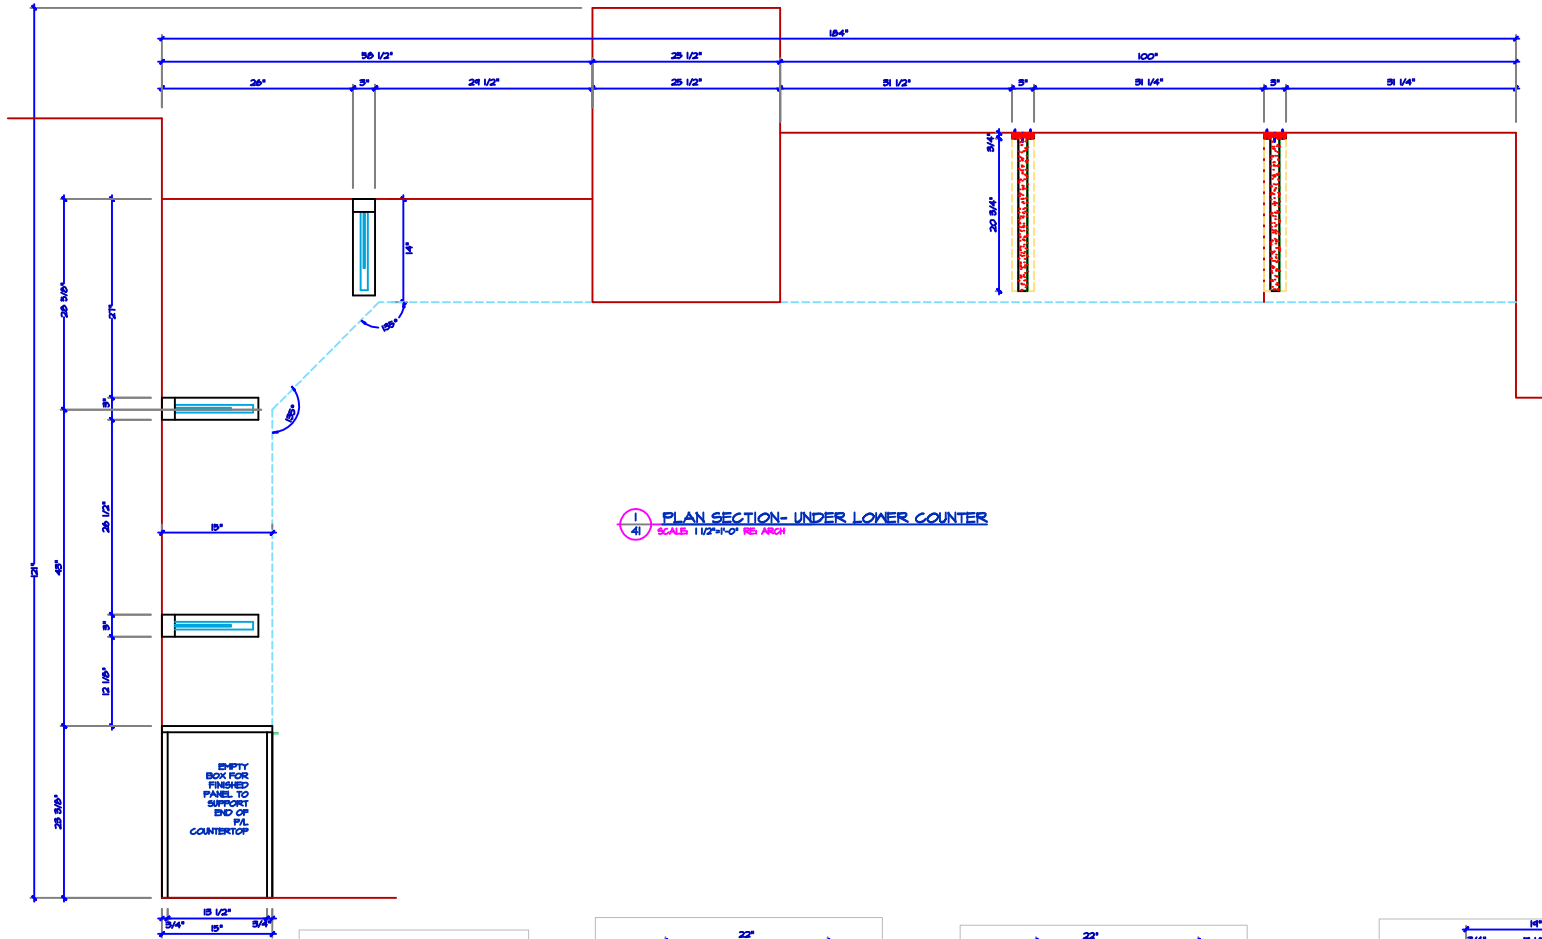


1 PLAN SECTION- UNDER LOWER COUNTER
 4 SCALE: 1/2"=1'-0" RS ARCH

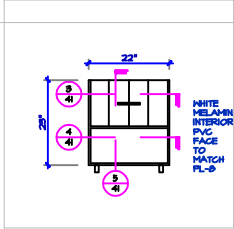


2 ELEVATION- FILE CART
 4 SCALE: 3/4"=1'-0" RS ARCH 1/4" TB

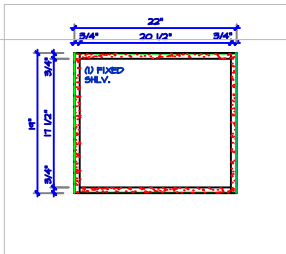

3 PLAN SECTION- FILE CART
 4 SCALE: 1/2"=1'-0" RS ARCH

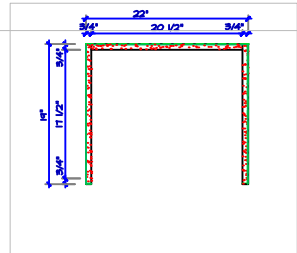

4 PLAN SECTION- FILE CART
 4 SCALE: 1/2"=1'-0" RS ARCH

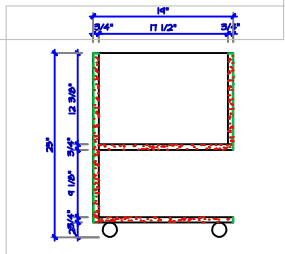

5 PLAN SECTION- FILE CART
 4 SCALE: 1/2"=1'-0" RS ARCH

FINISH TO MATCH APPROVED SAMPLE

◆ = FINISHED END

(2)

(3)

(4)

(4) BRONZE-TETS

(4) CASTERS

(5)

PROJECT
 BUILDING
 ADDRESS
 CITY/STATE

SECTION

REVISIONS

NO. DATE

NAME DATE

NAME DATE

JOB NUMBER

JOB

DATE

DATE

SCALE





DATE

NAME


KHP

FILE


A-41

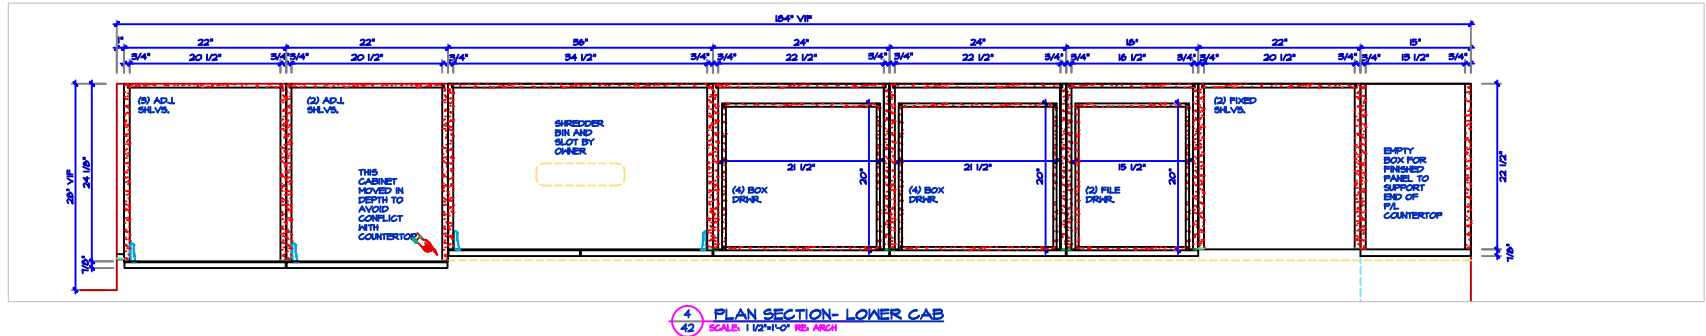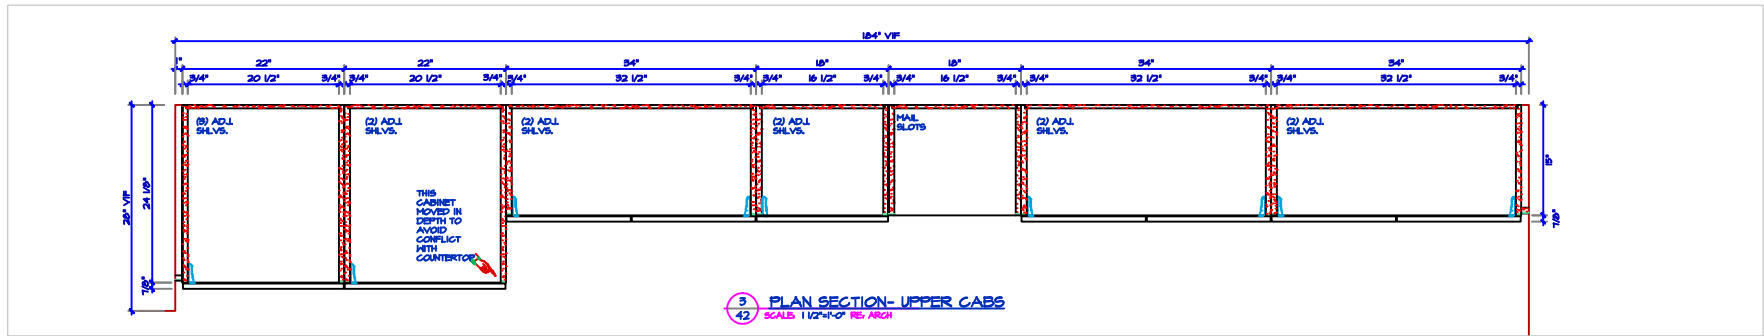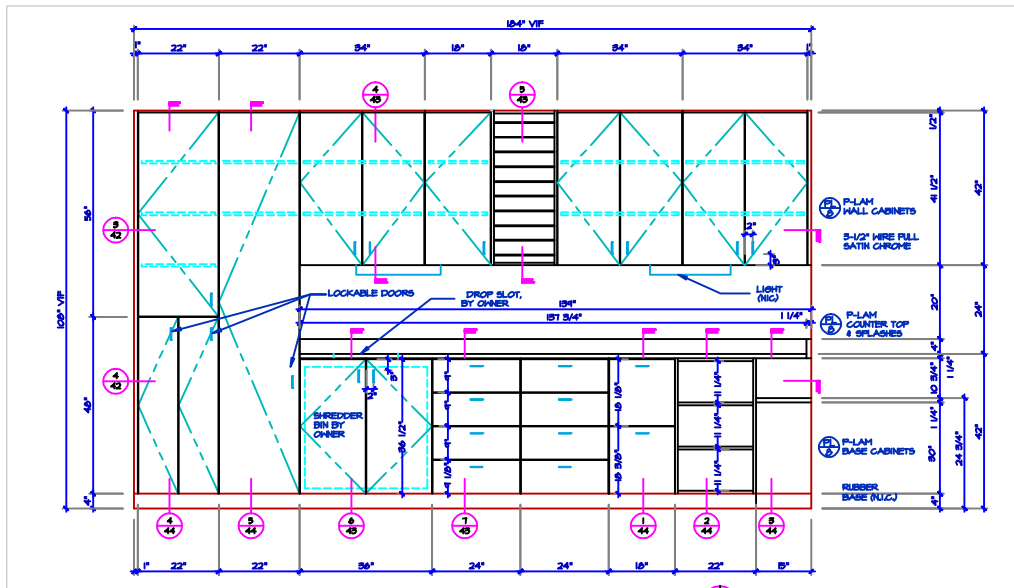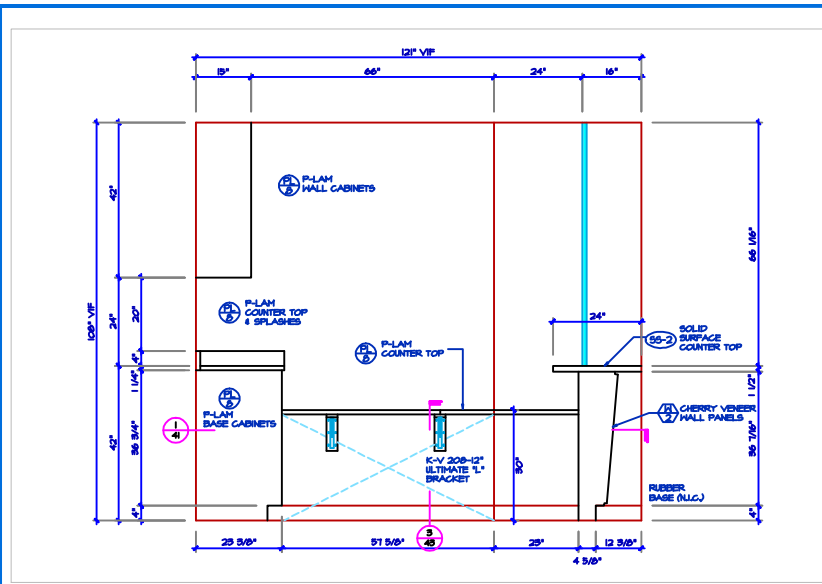


FINISH TO MATCH APPROVED SAMPLE	
◊ = FINISHED END	
(2)	
(3)	
CABINET SEALS	
(2)	
DOOR SLITS	
(2)	
(4) BRACKETS	
(5)	
(5)	
PROJECT	
BUILDING ADDRESS	CITY/STATE
SECTION	
REVISIONS	
NAME	DATE
NAME	DATE
NAME	DATE
JOB NUMBER	JOB#
DATE	DATE
SCALE	SCALE
DATE	KHP
A-42	

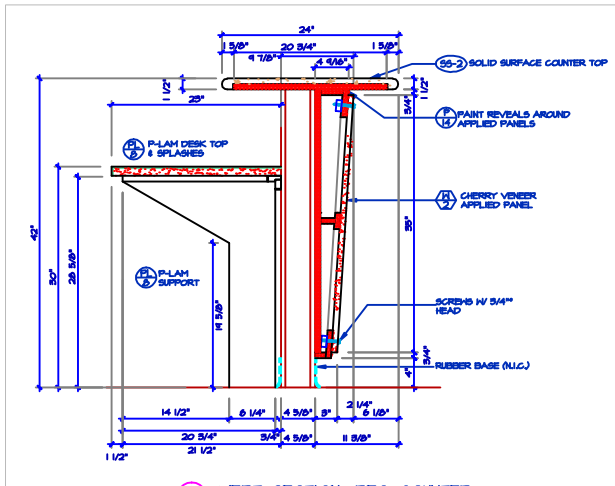


1 VERT. SECTION- REC. COUNTER
SCALE: 1/2"=1'-0" REF. ARCH

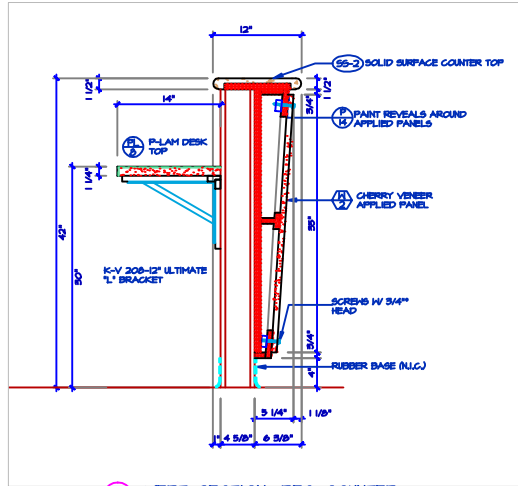


2 VERT. SECTION- REC. COUNTER
SCALE: 1/2"=1'-0" REF. ARCH

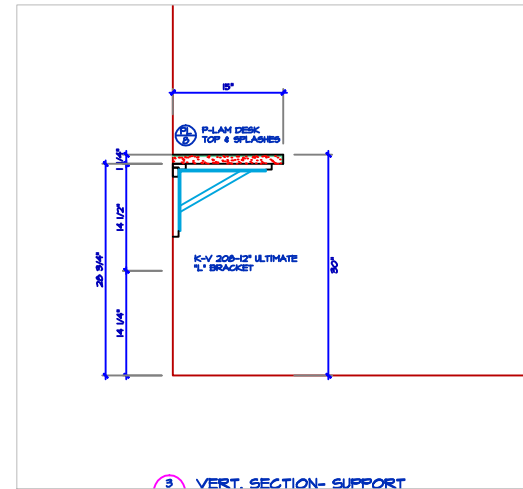


3 VERT. SECTION- SUPPORT
SCALE: 1/2"=1'-0" REF. ARCH

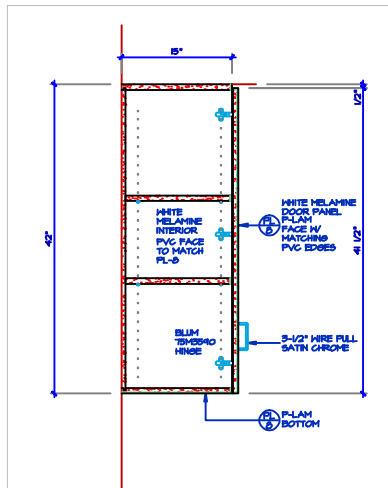


4 VERT. SECTION- UPPER CAB
SCALE: 1/2"=1'-0" REF. ARCH

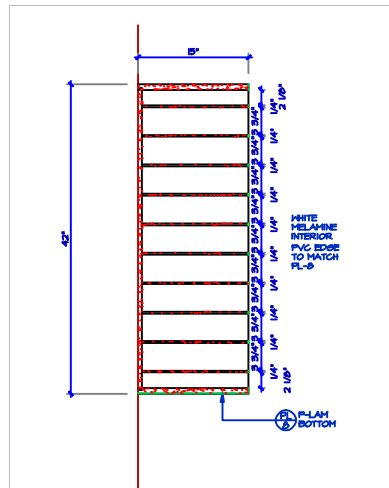

5 VERT. SECTION- UPPER CAB
SCALE: 1/2"=1'-0" REF. ARCH

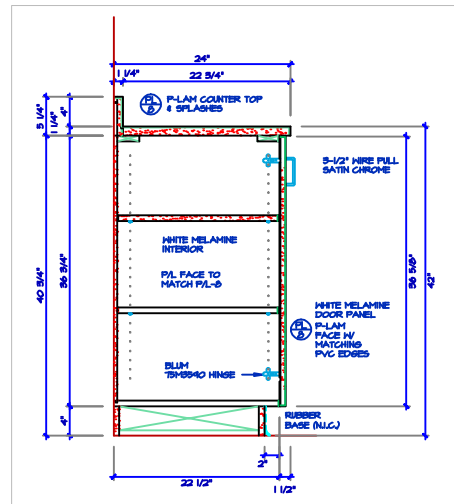

6 PLAN SECTION- LOWER CAB
SCALE: 1/2"=1'-0" REF. ARCH

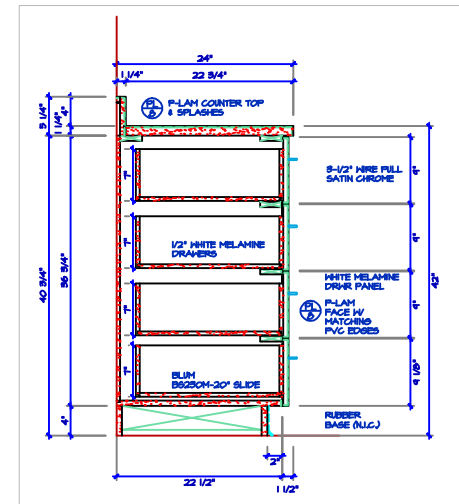

7 PLAN SECTION- DRAWER CAB
SCALE: 1/2"=1'-0" REF. ARCH

FRESH TO MATCH APPROVED SAMPLE

FINISHED END

(S)

(C)

(B)

(A) BROM-ETS
(A) CASTERS
(B)

PROJECT

BUILDING ADDRESS

CITY/STATE

SECTION






NO.	DATE
NAME	DATE
NAME	DATE
NAME	DATE

JOB NUMBER

DATE

SCALE

KHP

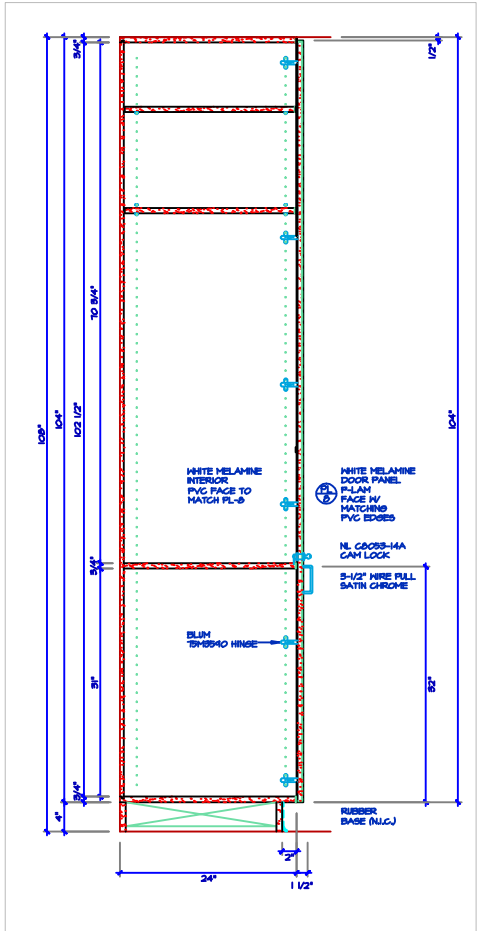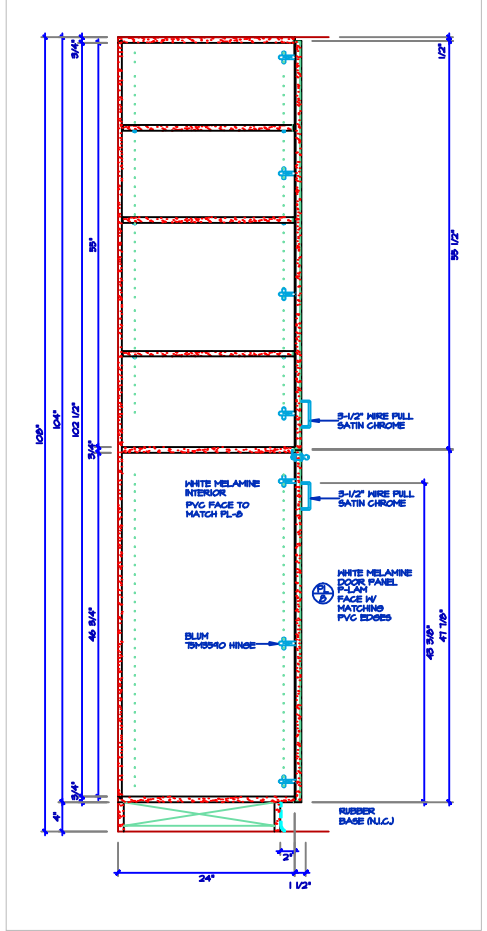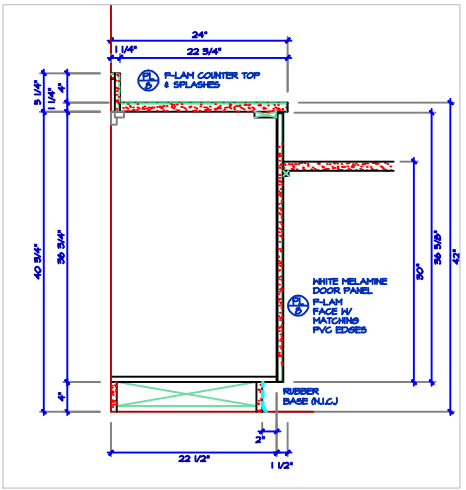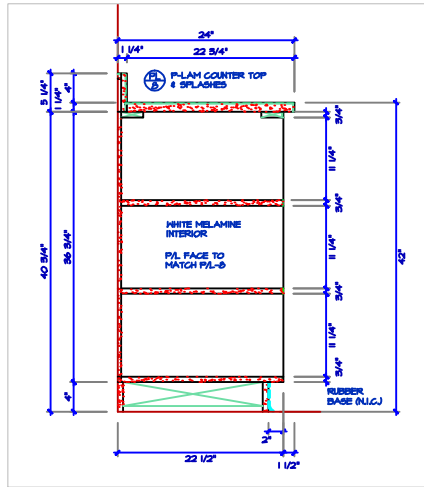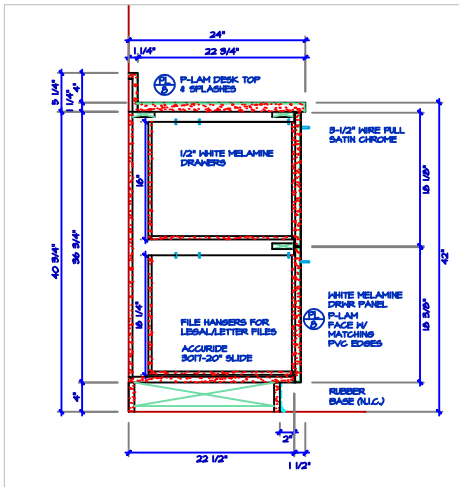

FINISH TO MATCH APPROVED SAMPLE	
FINISHED END	
(2)	
(3)	
NUMBER SHEETS	
(3)	
SHEET COUNT	
(3)	
(4) BRONZETS	
(5)	
(4) CASTERS	
(5)	
PROJECT	SECTION
BUILDING	
ADDRESS	
CITY/STATE	
REVISIONS	
NO.	DATE
NAME	DATE
NAME	DATE
JOB NUMBER	
DATE	DATE
SCALE	
KHP	
PAGE	