



2 PLAN SECTION
 3" = 1'-0"
 REF.

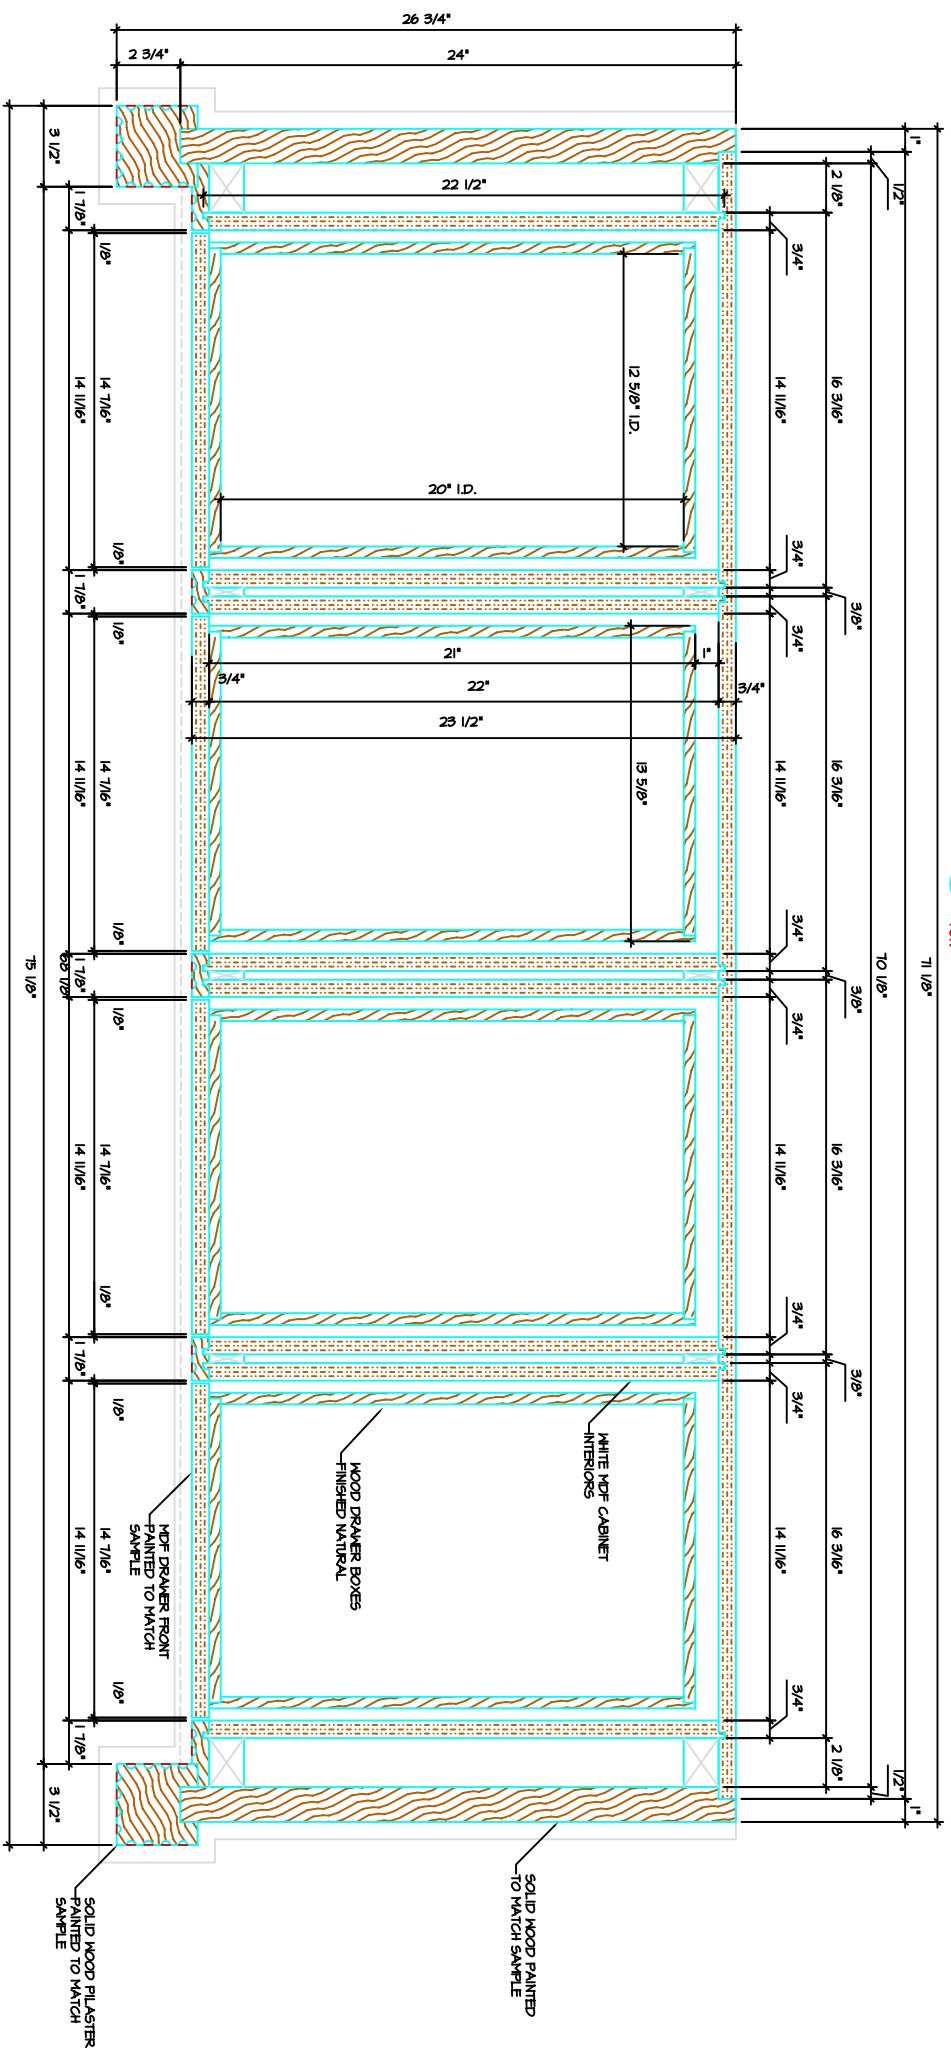


3 PLAN SECTION
 3" = 1'-0"
 REF.


JOB NO.	SHEET NO.	SCALE	DATE	DRAWN BY	JOB TITLE	REVISIONS		DISTRIBUTION	
						DATE	BY	DATE	BY
100820	M-02	AS NOTED	AUGUST 20 2010	K.PATTERSON	KITCHEN BENCH PLAN SECTIONS				

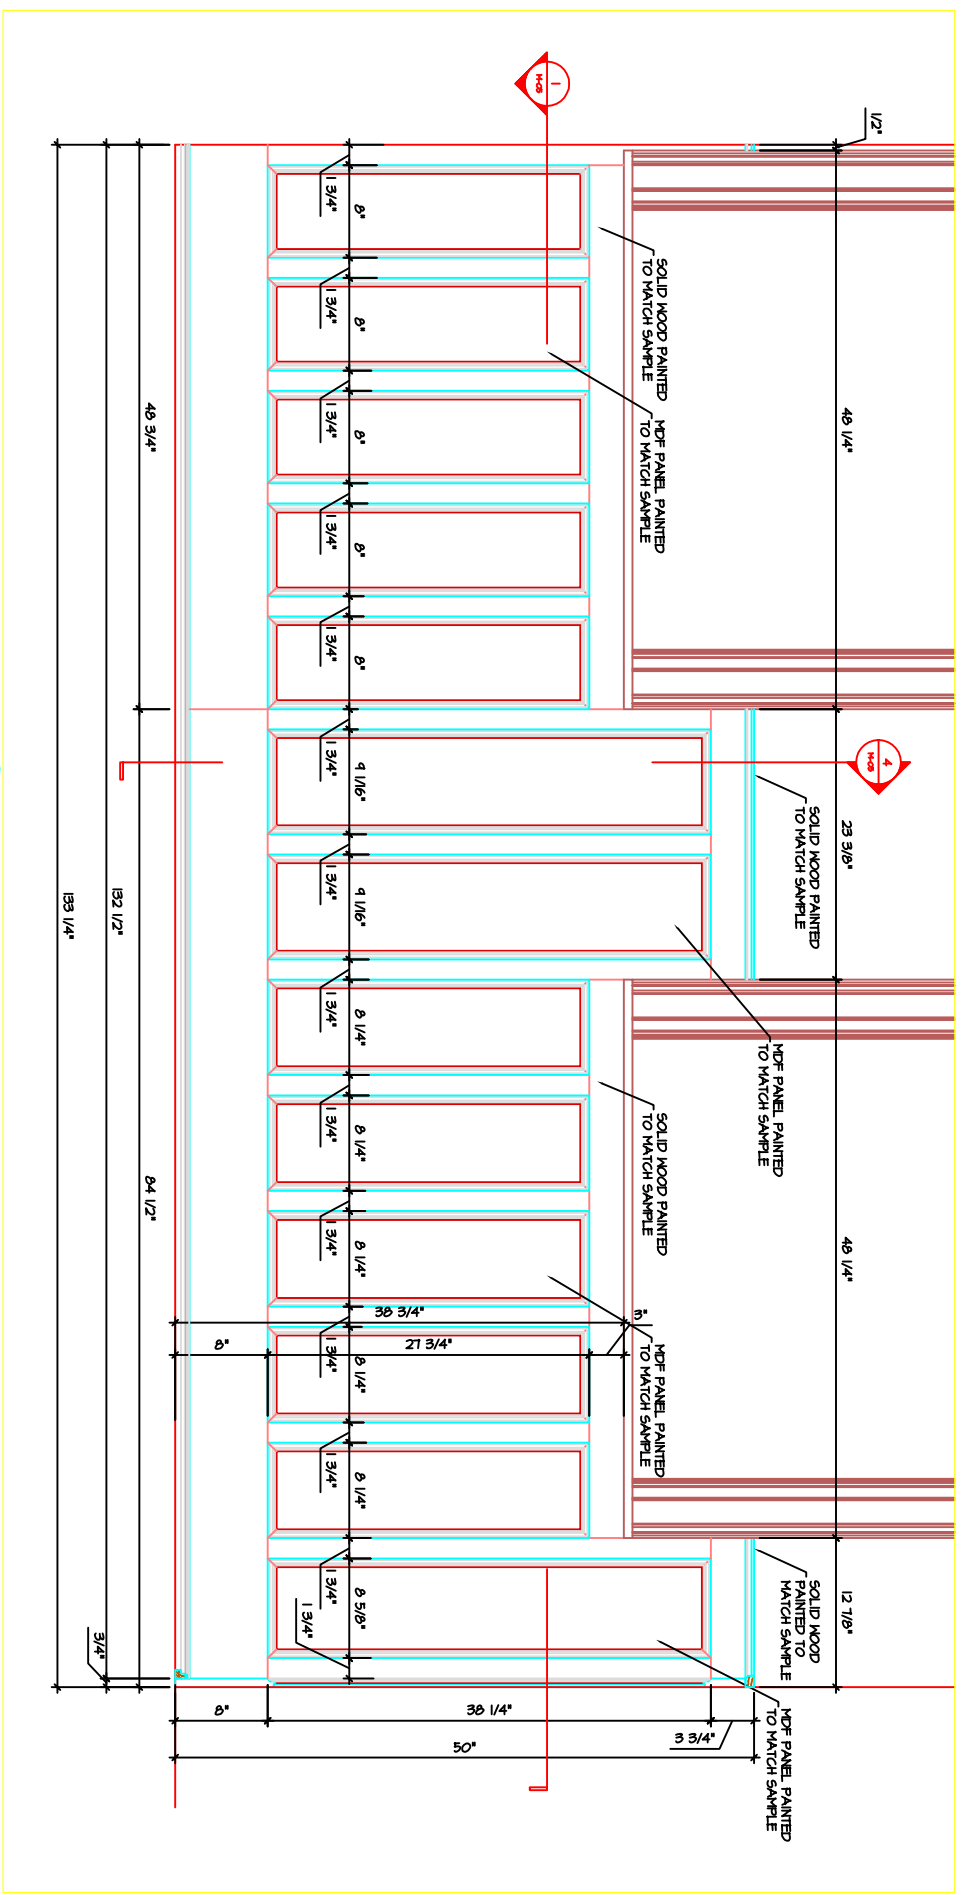


A ELEVATION MAINSCOT
 H-04 1 1/2" = 1'-0"
 REF.

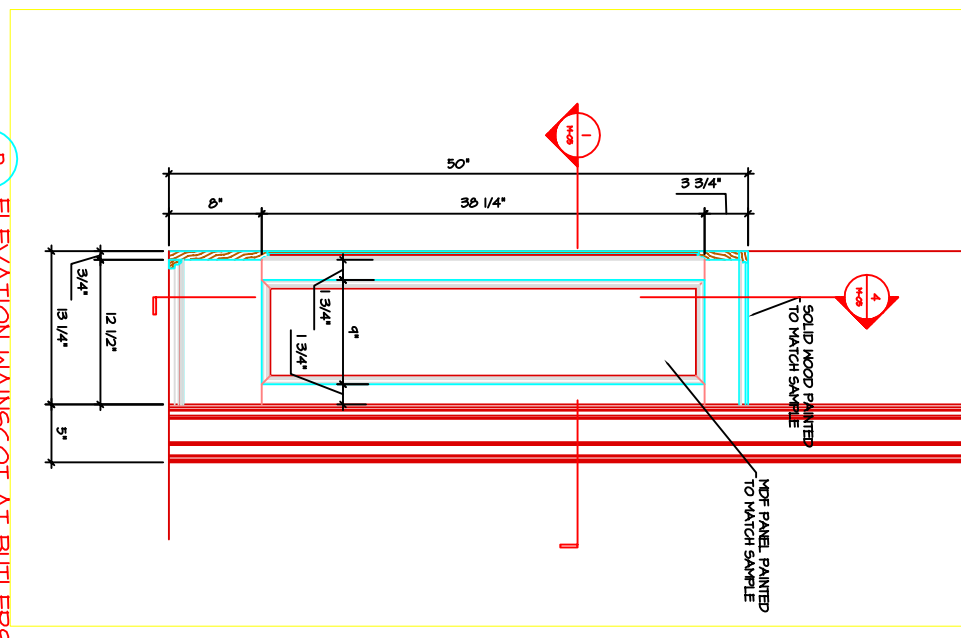

D ELEVATION MAINSCOT AT BUTLERS DOOR
 H-04 1 1/2" = 1'-0"
 REF.

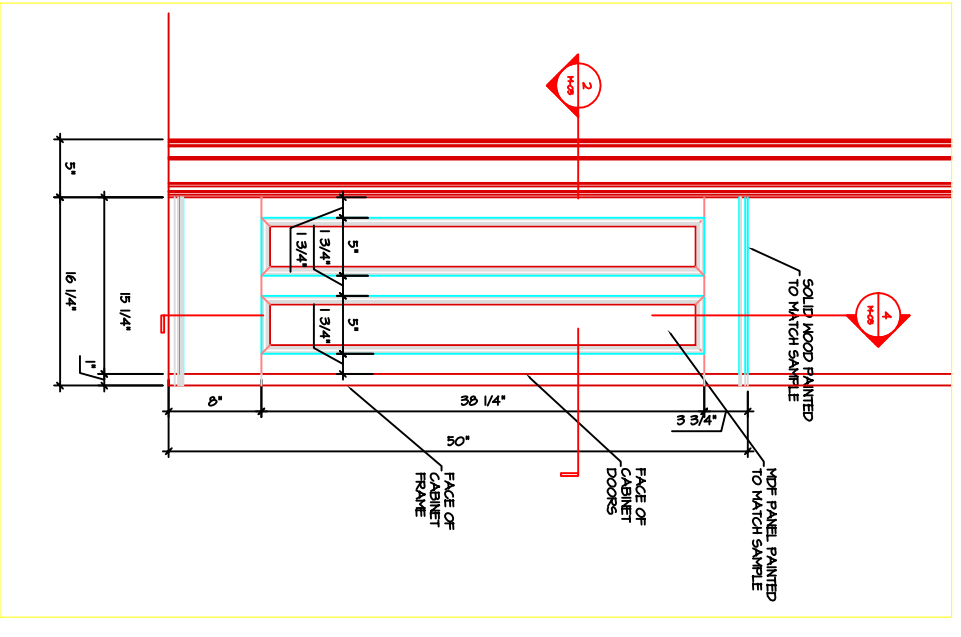

C ELEVATION MAINSCOT AT BACK DOOR
 H-04 1 1/2" = 1'-0"
 REF.

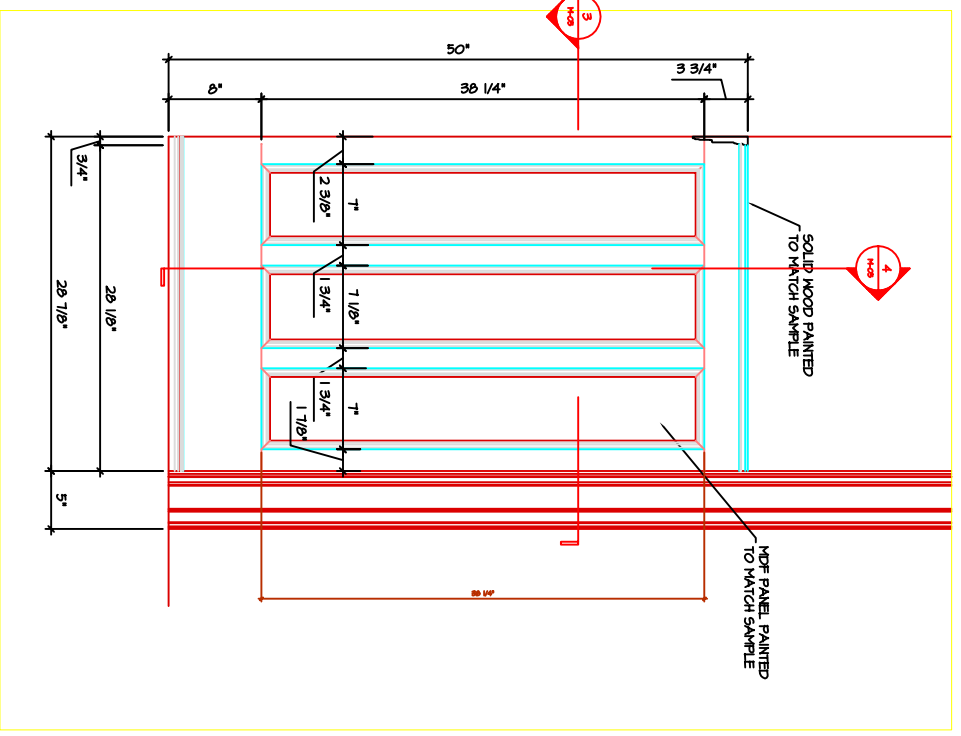

C ELEVATION MAINSCOT AT HALL DOOR
 H-04 1 1/2" = 1'-0"
 REF.

JOB NO. 100820	SCALE AS NOTED	DATE AUGUST 20, 2010	DRAWN BY K.PATTERSON	JOB TITLE KITCHEN MAINSCOT ELEVATIONS	REVISIONS		DISTRIBUTION	
					DATE	BY	DATE	BY
SHEET NO. M-04					DATE	BY	TO	

